

Victoria Square Boulevard Class  
Environmental Assessment



Woodbine Avenue (north  
connection) to Woodbine Avenue  
(south connection)

Environmental Study Report

## Appendix

# A


## Preliminary Design Drawings

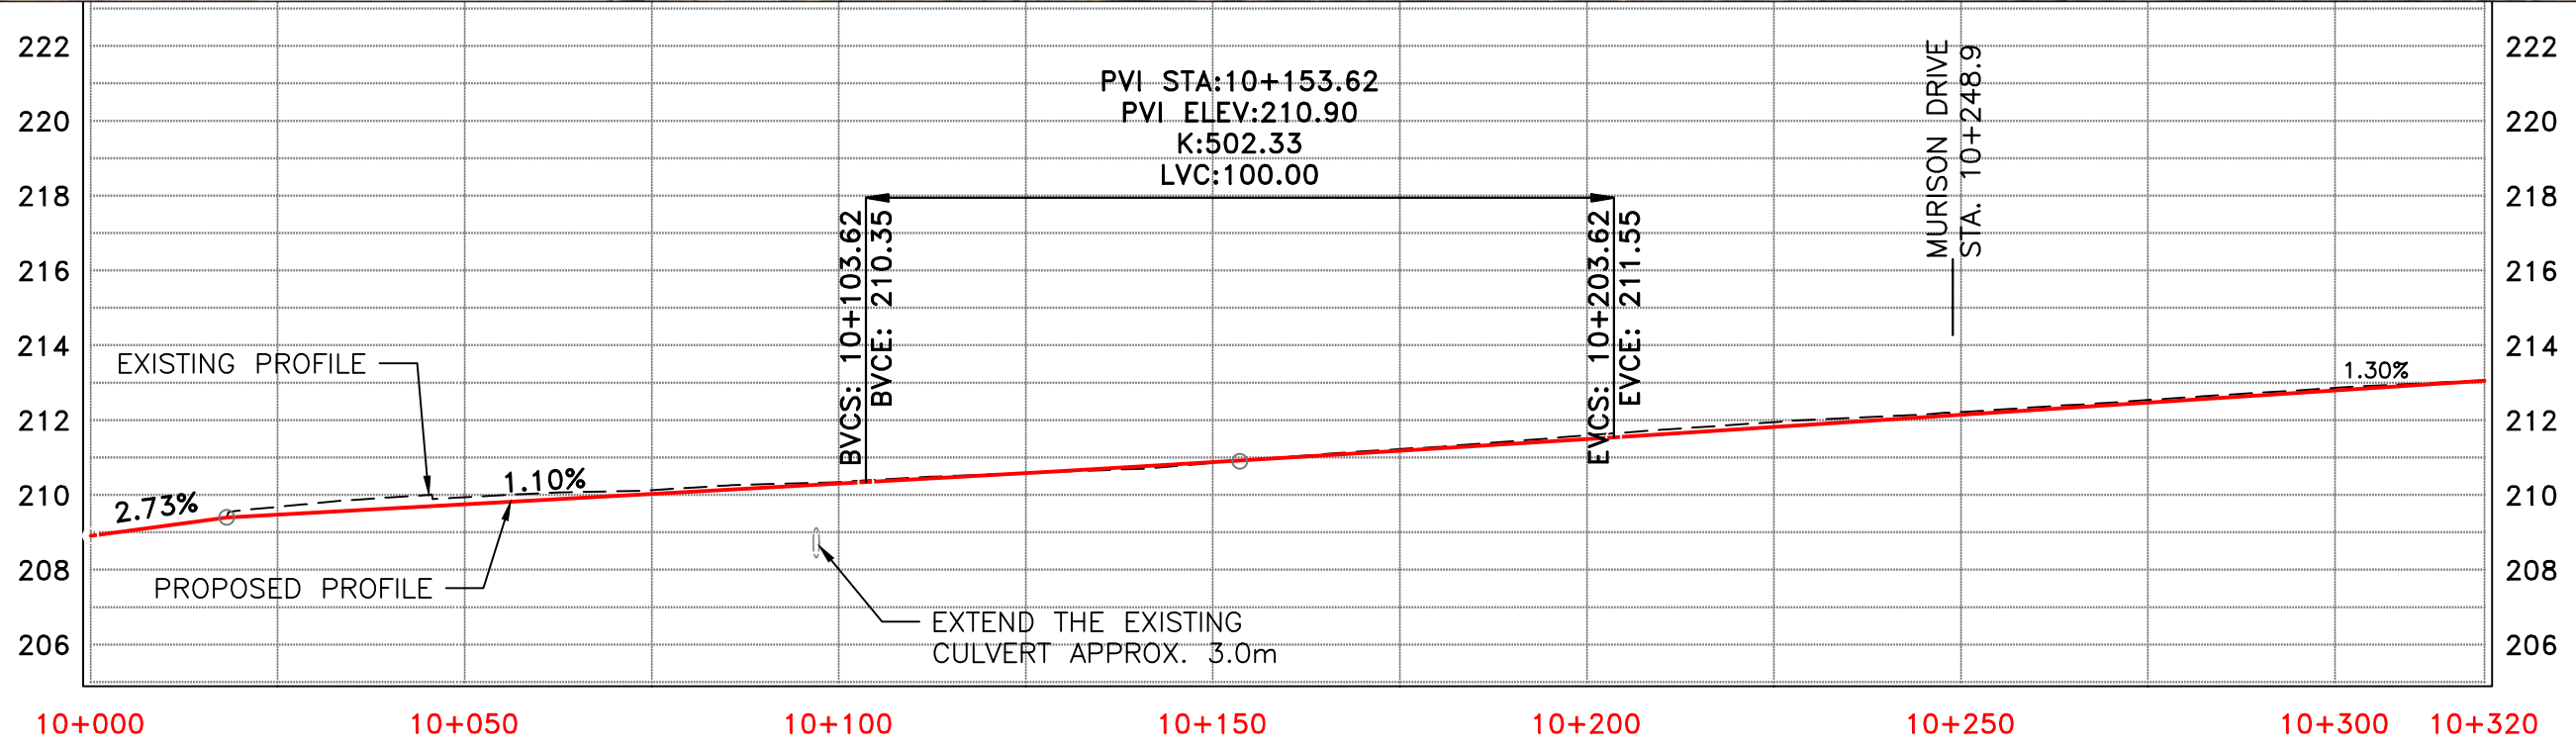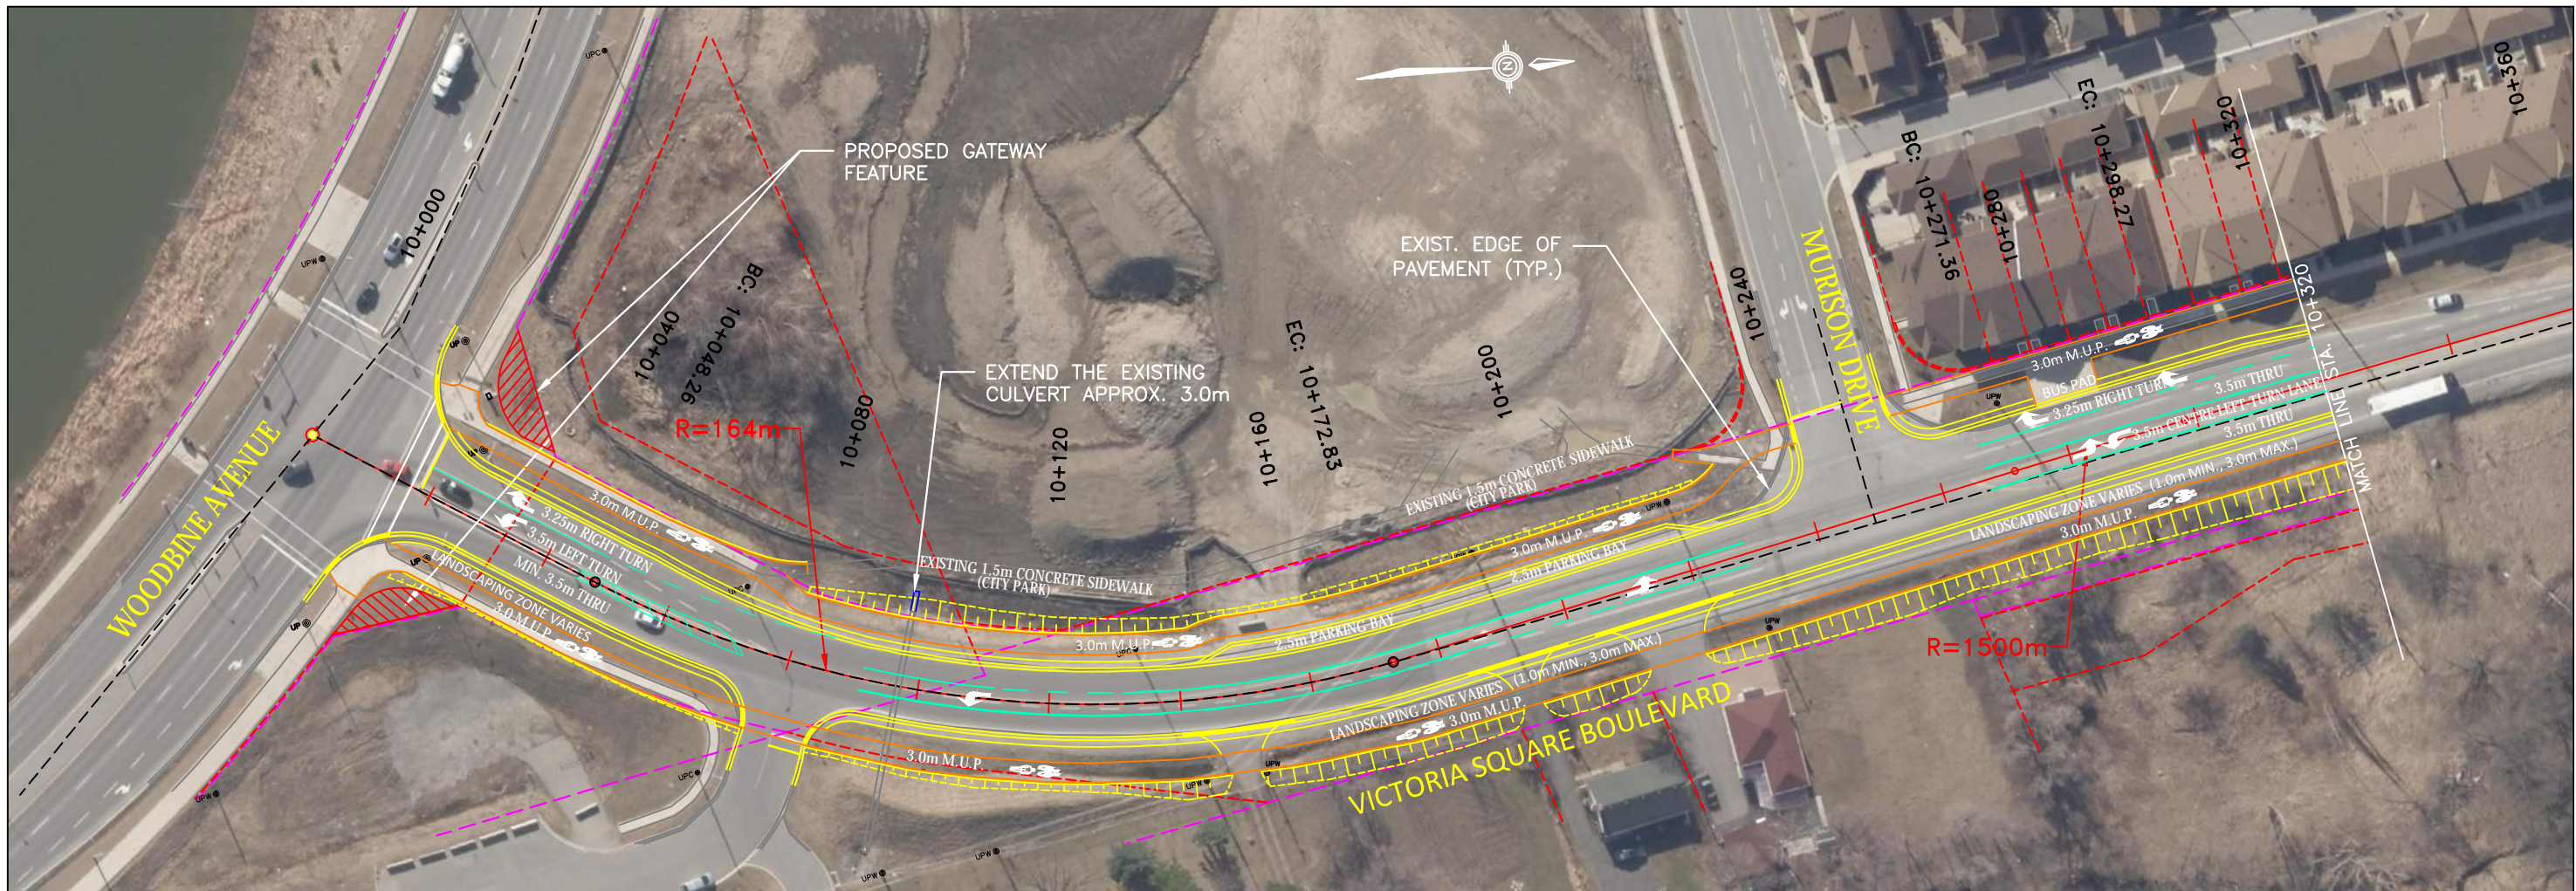

FILENAME: C:\pwworking\pitt\d2027666\10028093-01C-PP01.dwg  
 PLOTDATE: Dec 10, 2017 - 9:22am  
 PLOTTED BY: MSVANDIAN

LEGEND (PLAN)	
	PROPOSED MULTI-USE PATH
	EXISTING R.O.W
	LOT LINES
	EXISTING CL ALIGNMENT
	PROPOSED CL ALIGNMENT
	PROPOSED CURB
	PROPOSED PAVEMENT MARKING
	EXISTING UTILITY POLES
	EXISTING CULVERT
	PROPOSED CULVERT
	EXISTING CHAIN LINK FENCE



LEGEND (PROFILE)	
	EXISTING PROFILE
	PROPOSED PROFILE
	EXISTING CULVERT
	PROPOSED CULVERT

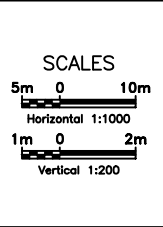

**VICTORIA SQUARE BOULEVARD**  
 CLASS ENVIRONMENTAL ASSESSMENT  
 PLAN AND PROFILE  
 STA. 10+000 TO STA. 10+320

SHEET.NO	01
DATE	DEC. 2017



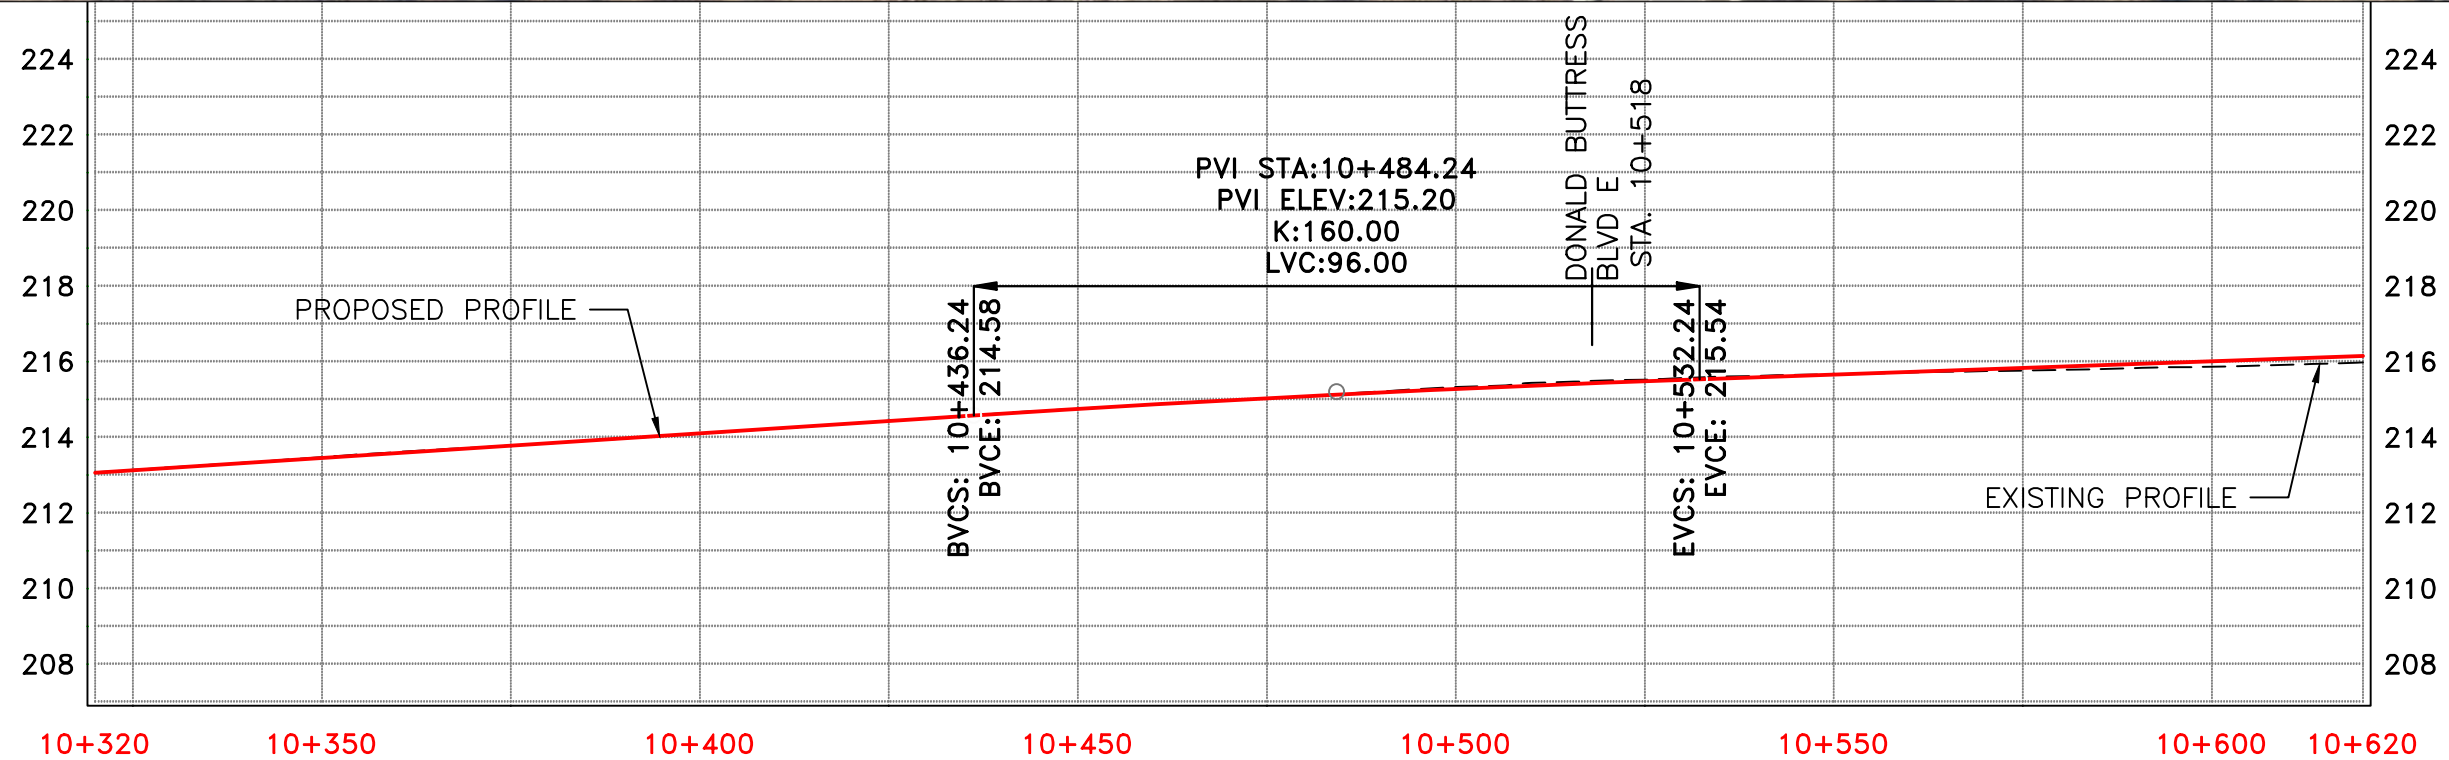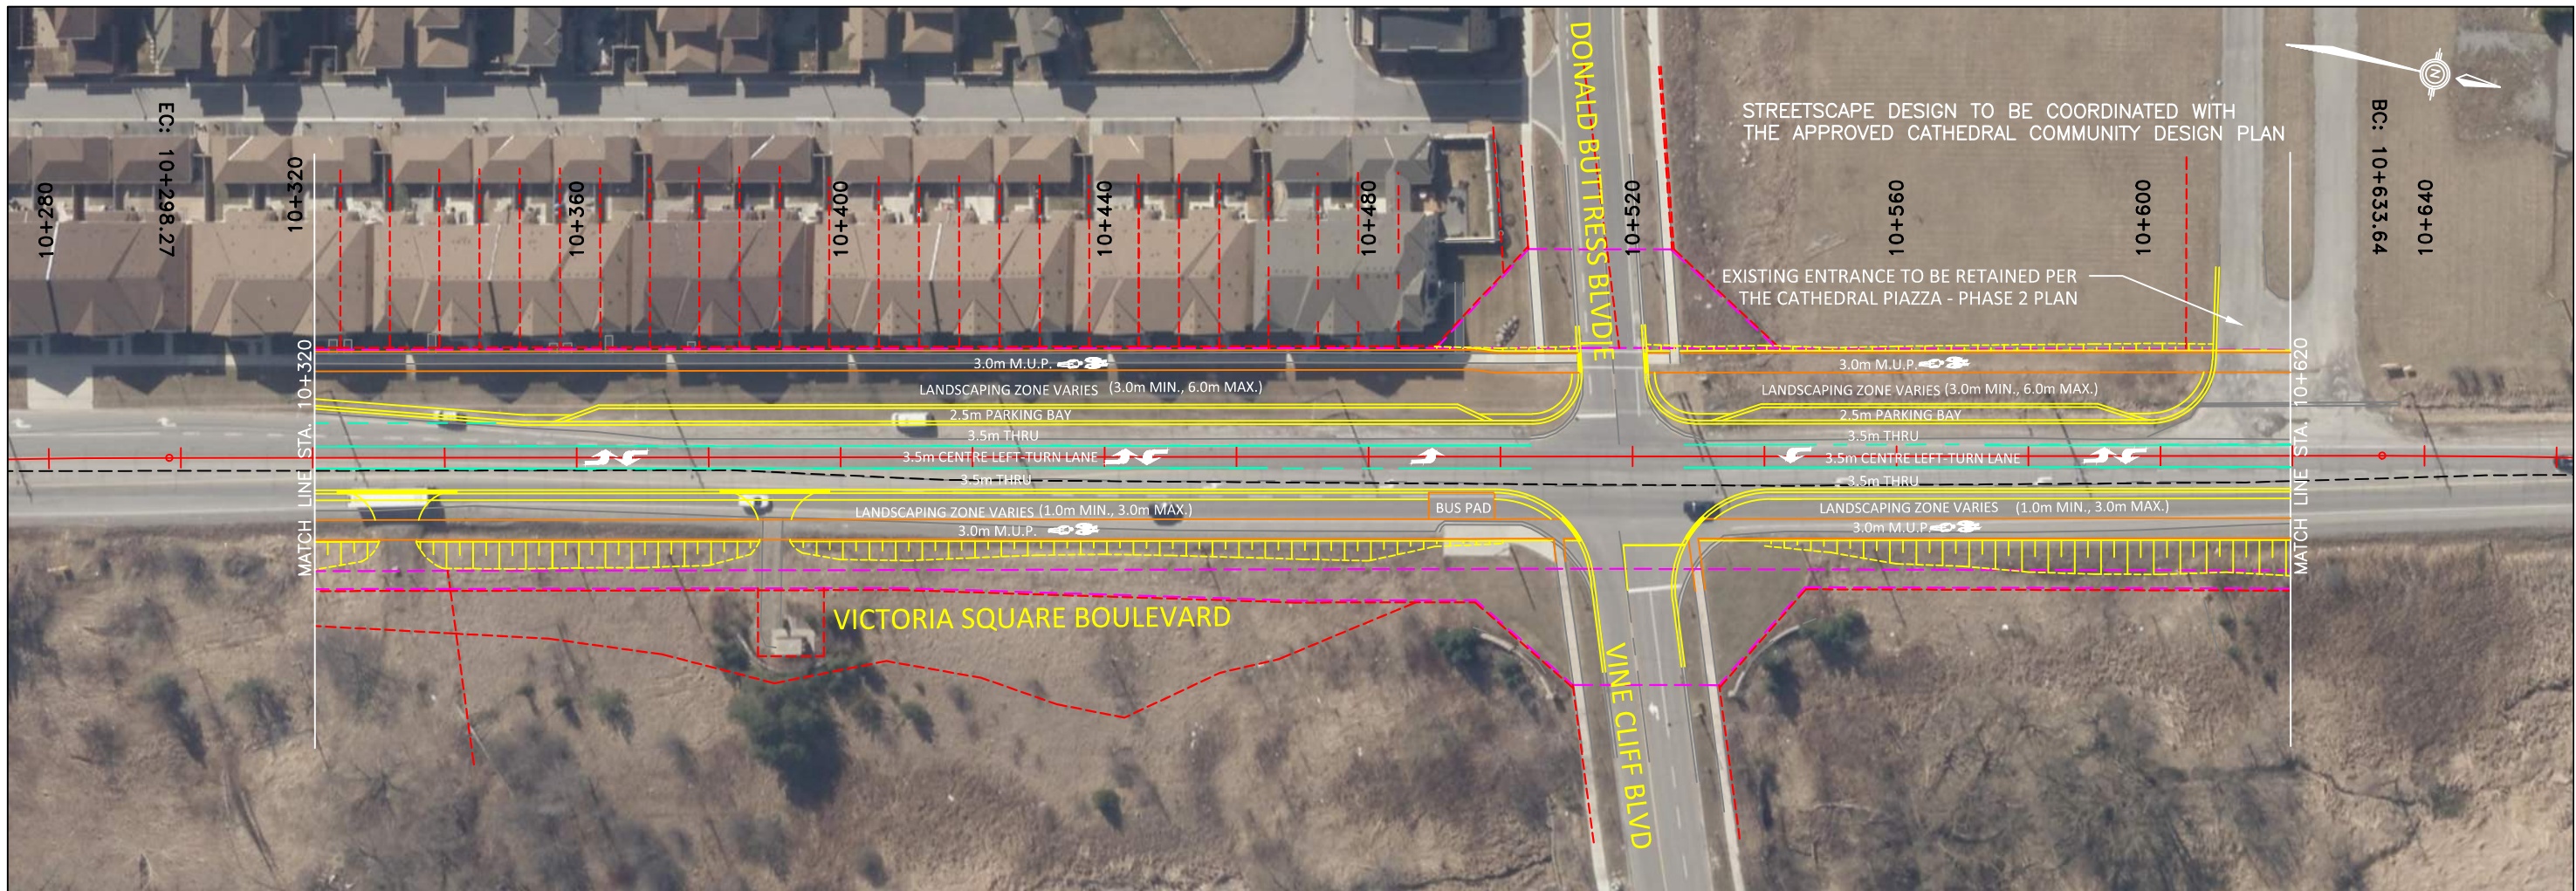


**LEGEND (PLAN)**

- PROPOSED MULTI-USE PATH
- EXISTING R.O.W
- LOT LINES
- EXISTING CL ALIGNMENT
- PROPOSED CL ALIGNMENT
- PROPOSED CURB

- PROPOSED PAVEMENT MARKING
- EXISTING UTILITY POLES
- EXISTING CULVERT
- PROPOSED CULVERT
- EXISTING CHAIN LINK FENCE

**LEGEND (PROFILE)**

- EXISTING PROFILE
- PROPOSED PROFILE
- EXISTING CULVERT
- PROPOSED CULVERT


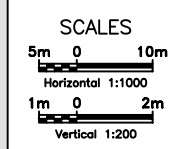


VICTORIA SQUARE BOULEVARD  
CLASS ENVIRONMENTAL ASSESSMENT  
PLAN AND PROFILE  
STA. 10+320 TO STA. 10+620

SHEET.NO  
02  
DATE.  
DEC. 2017

FILENAME: C:\pwworking\pitt\d2027666\10028093-01C-PP02.dwg  
 PLOTDATE: Dec 10, 2017 - 8:58am  
 PLOTTED BY: MSVANDIAN



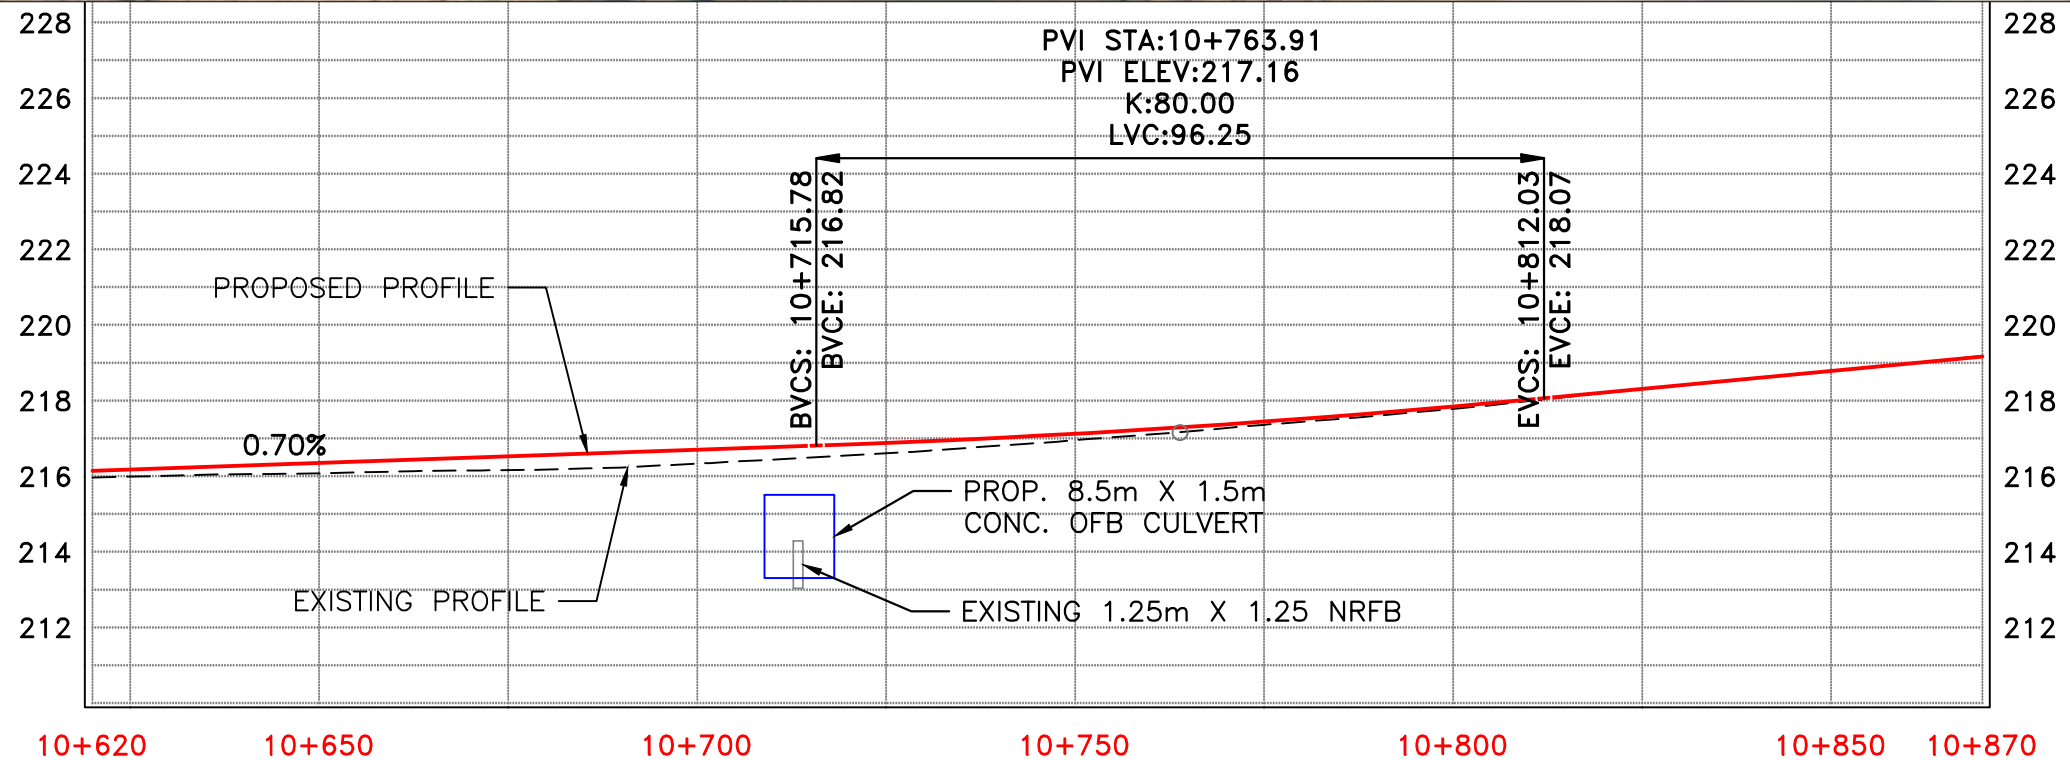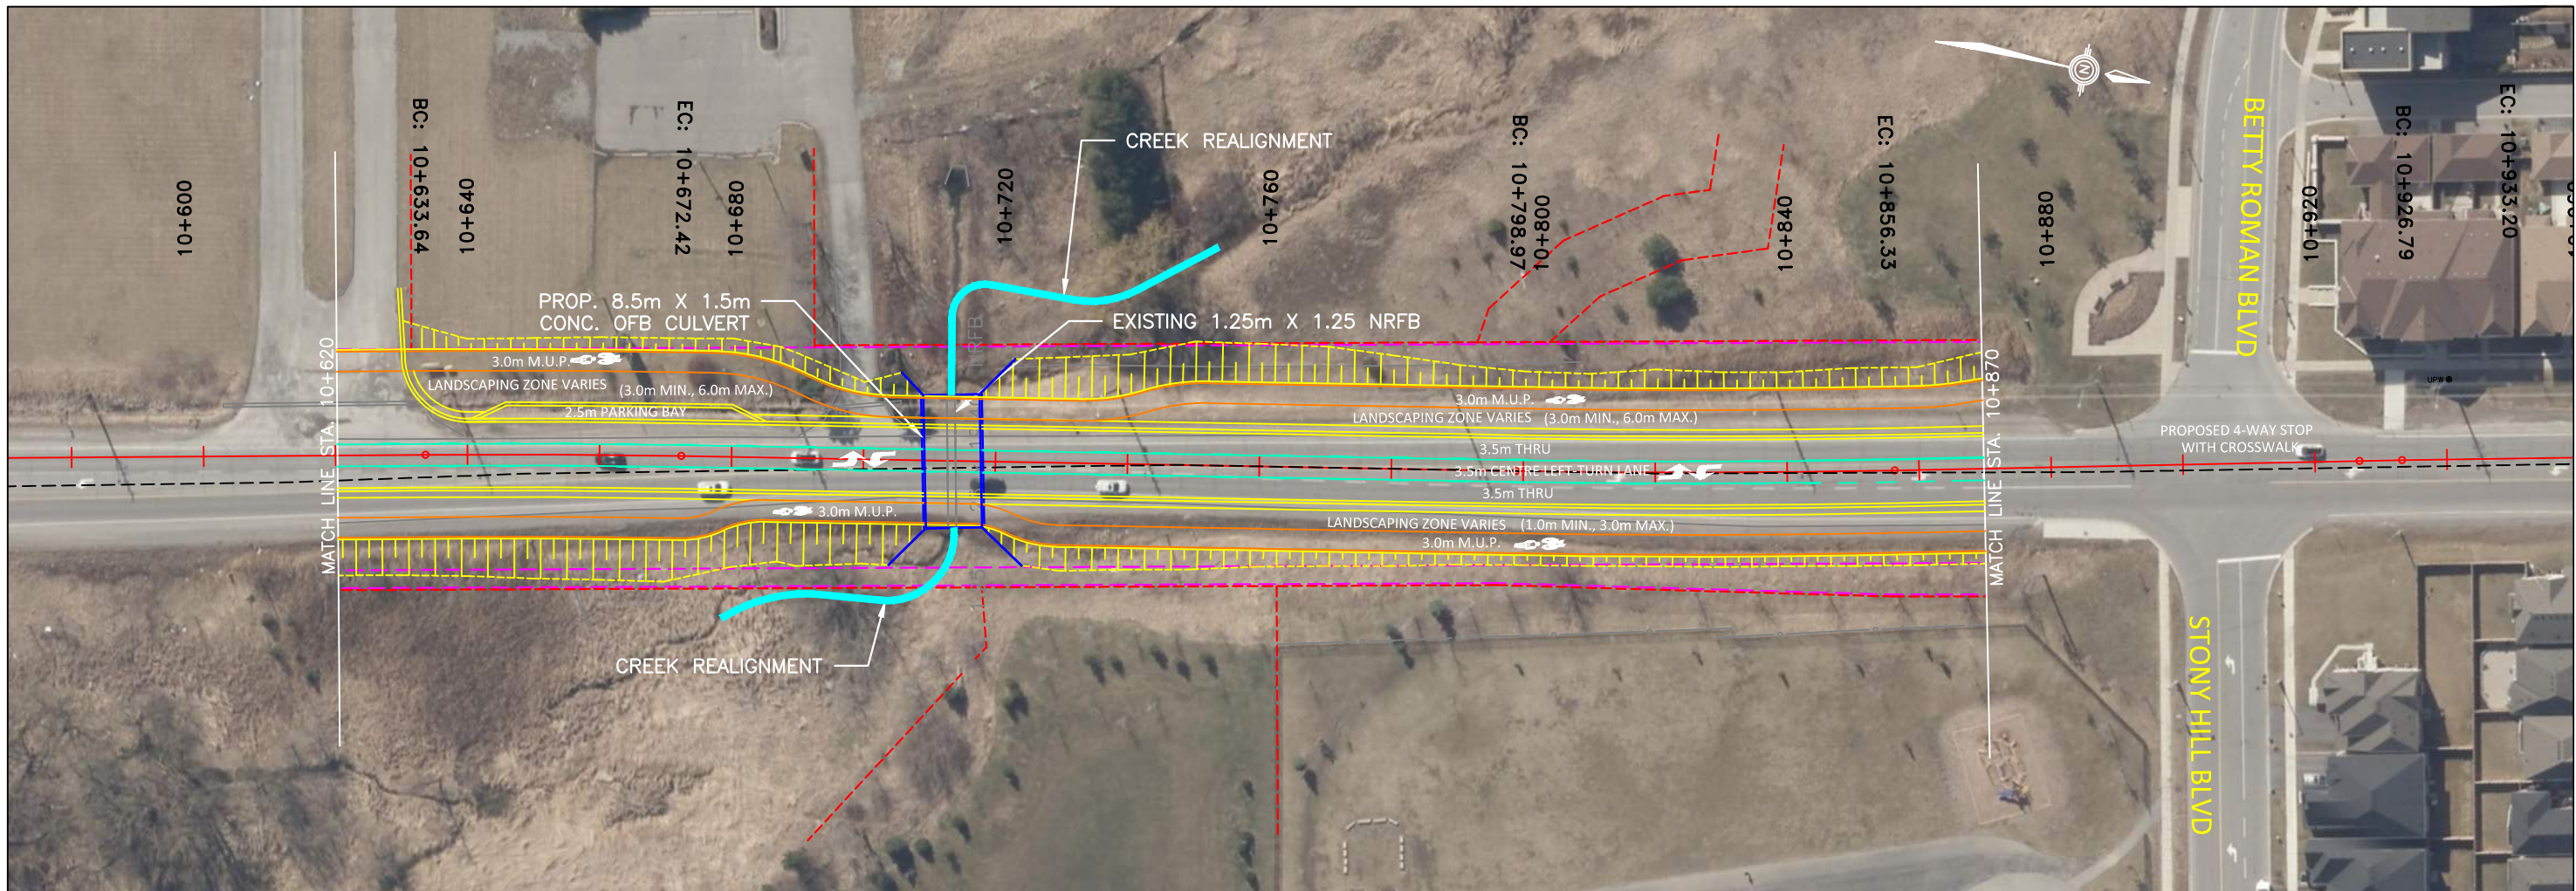


**LEGEND (PLAN)**

- PROPOSED MULTI-USE PATH
- EXISTING R.O.W
- LOT LINES
- EXISTING CL ALIGNMENT
- PROPOSED CL ALIGNMENT
- PROPOSED CURB

- PROPOSED PAVEMENT MARKING
- GRADING
- EXISTING UTILITY POLES
- EXISTING CULVERT
- PROPOSED CULVERT
- EXISTING CHAIN LINK FENCE

**LEGEND (PROFILE)**



- EXISTING PROFILE
- PROPOSED PROFILE
- EXISTING CULVERT
- PROPOSED CULVERT

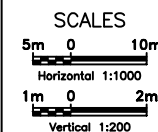

VICTORIA SQUARE BOULEVARD  
CLASS ENVIRONMENTAL ASSESSMENT  
PLAN AND PROFILE  
STA. 10+620 TO STA. 10+870

SHEET.NO  
03  
DATE  
DEC. 2017





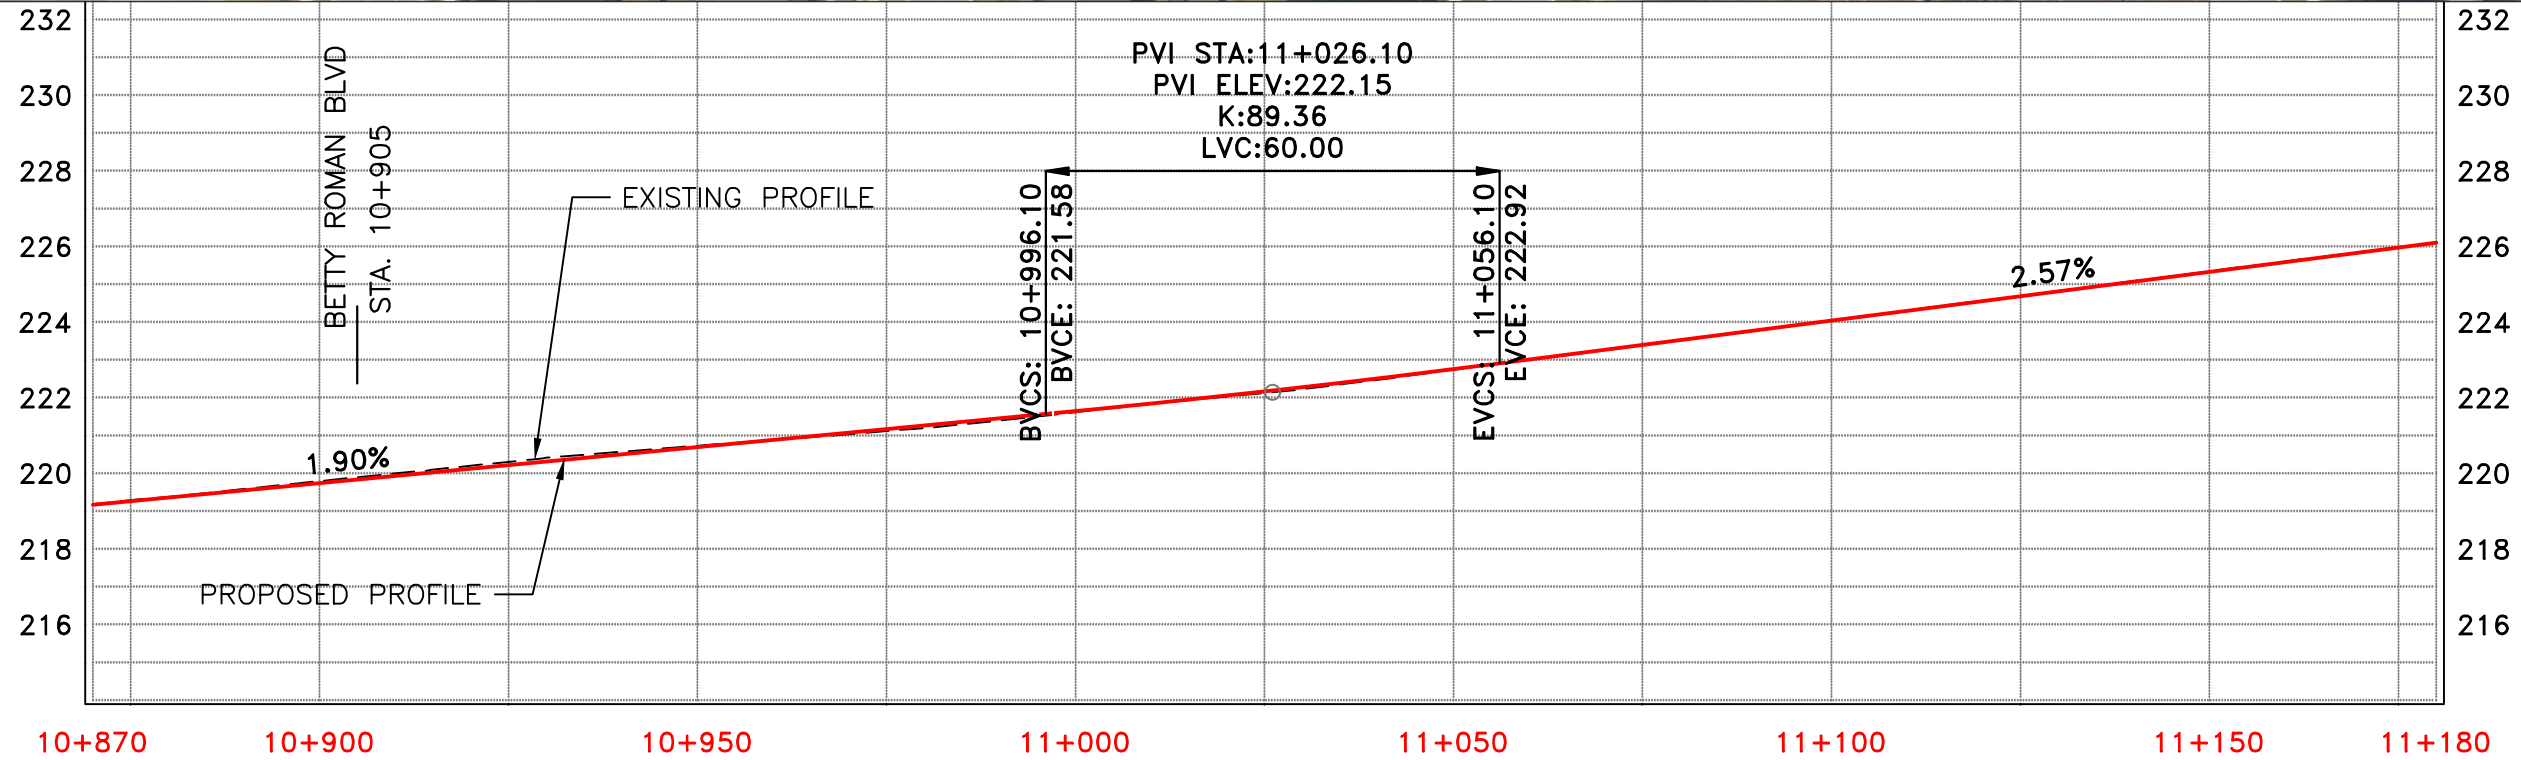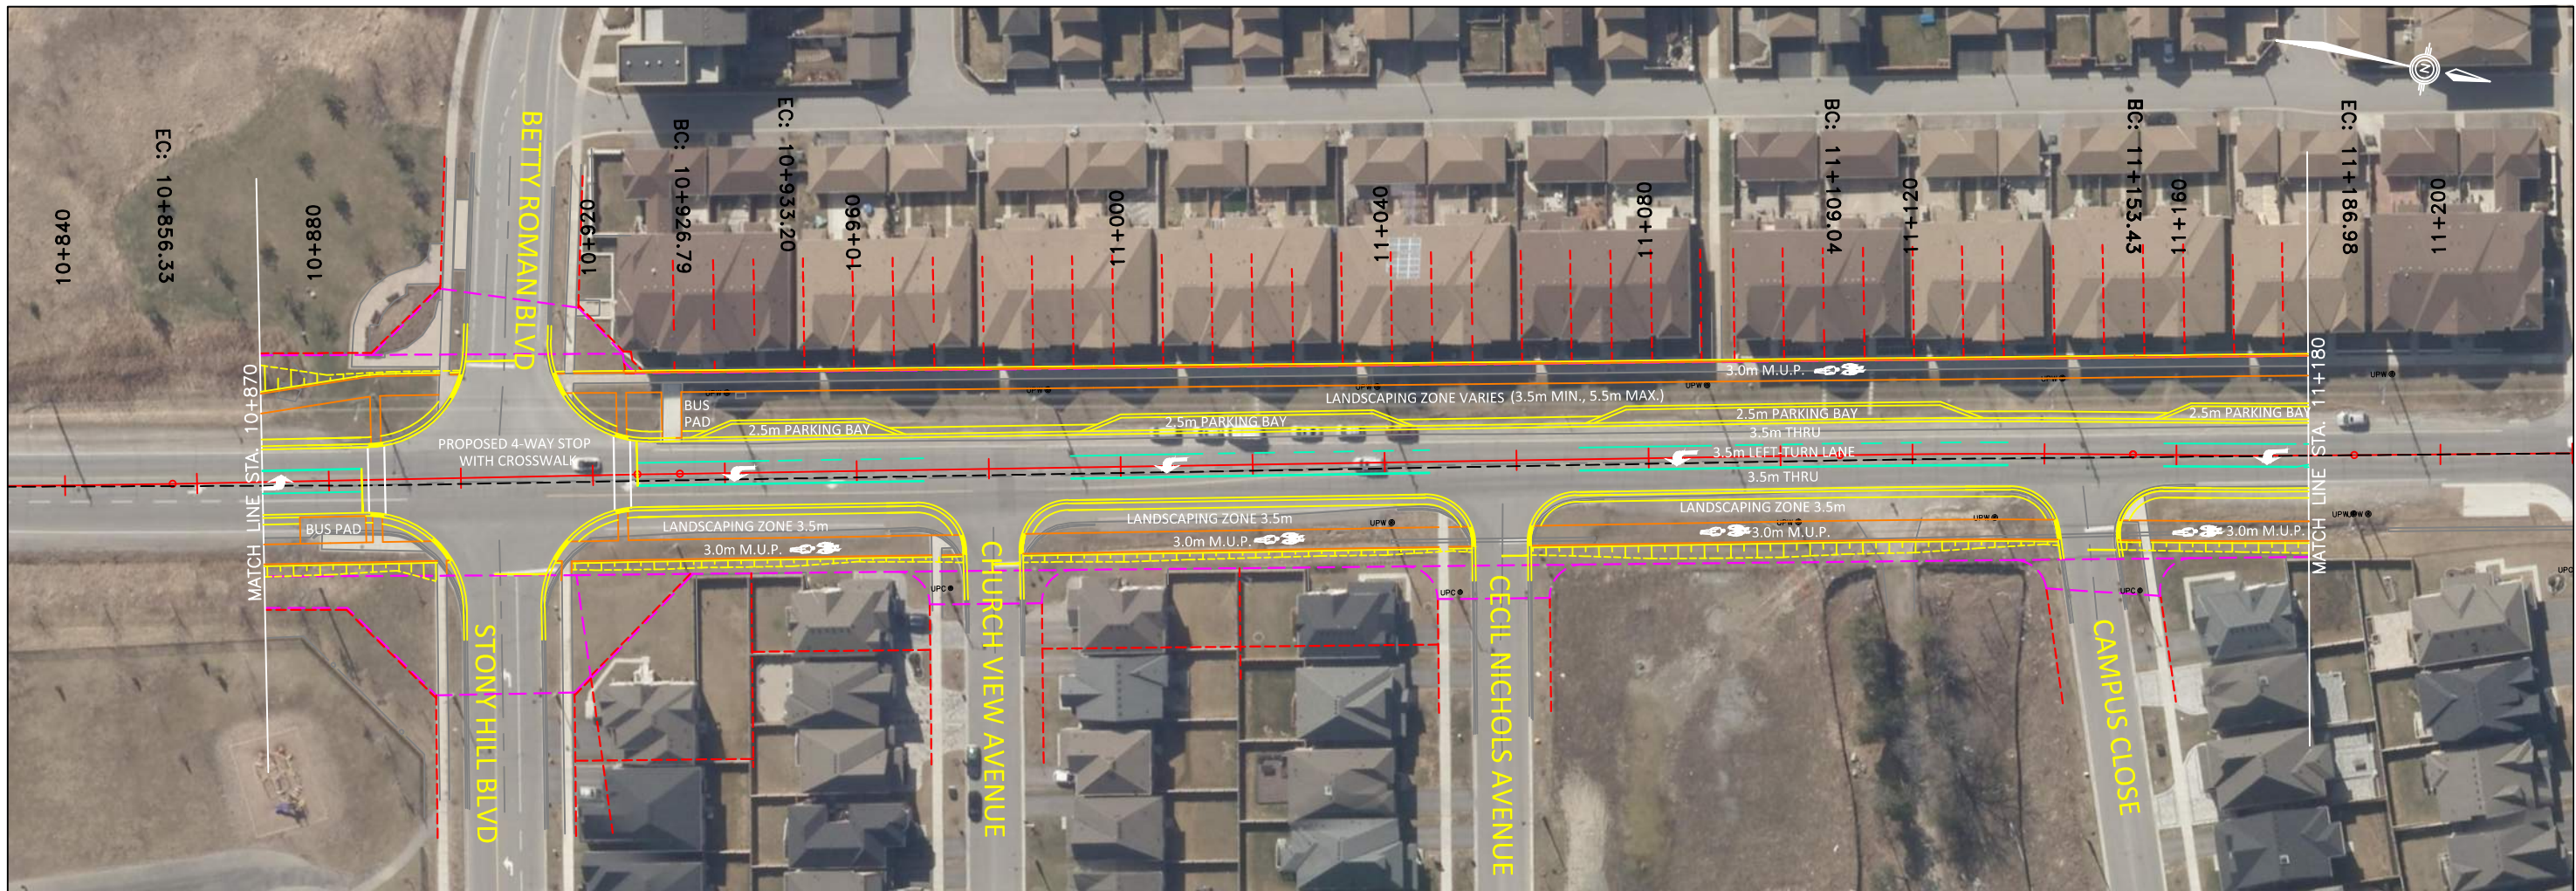

<b>LEGEND (PLAN)</b> 		<b>LEGEND (PROFILE)</b> 		<b>SCALES</b> 		<b>VICTORIA SQUARE BOULEVARD</b> <b>CLASS ENVIRONMENTAL ASSESSMENT</b> <b>PLAN AND PROFILE</b> STA. 10+870 TO STA. 11+180	SHEET NO 04 DATE DEC. 2017
--------------------------	--	-----------------------------	--	-------------------	--	--	-------------------------------------


FILENAME: C:\pwworking\pitt\d2027666\10028093-01C-PP04.dwg  
 PLOTDATE: Dec 10, 2017 9:17am  
 PLOTTED BY: MSVANDIAN



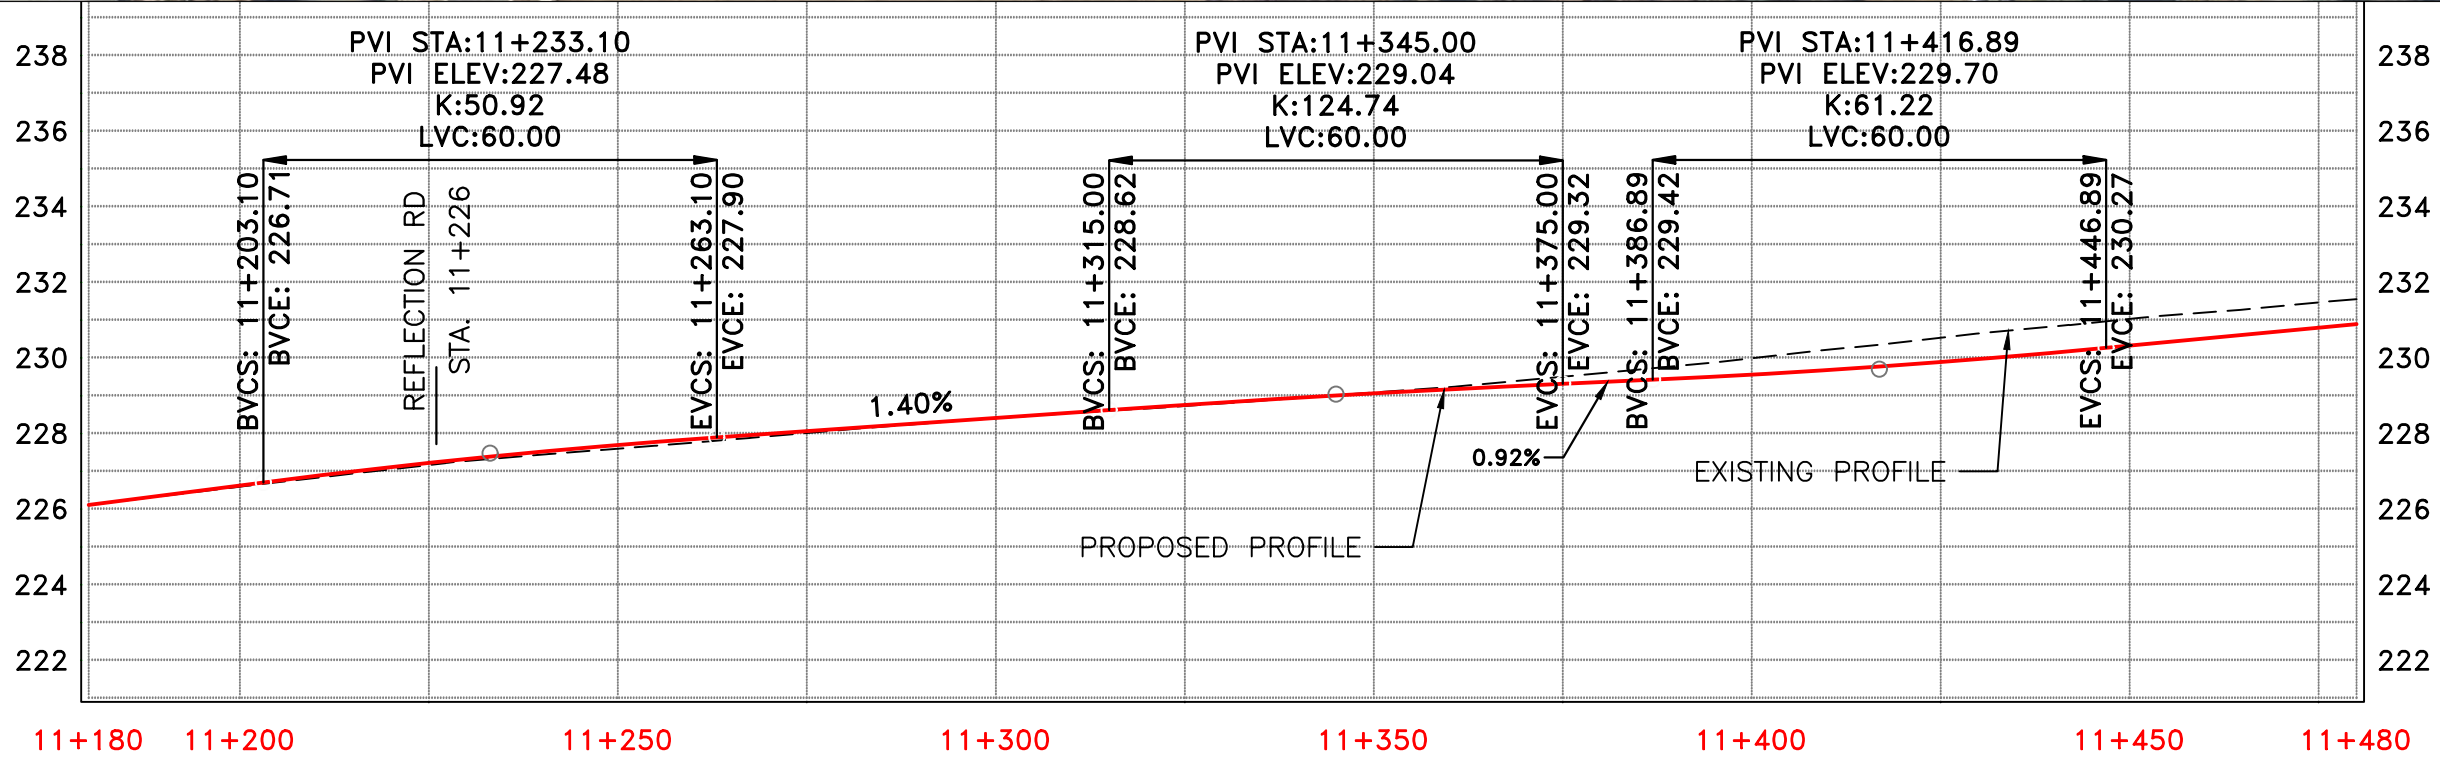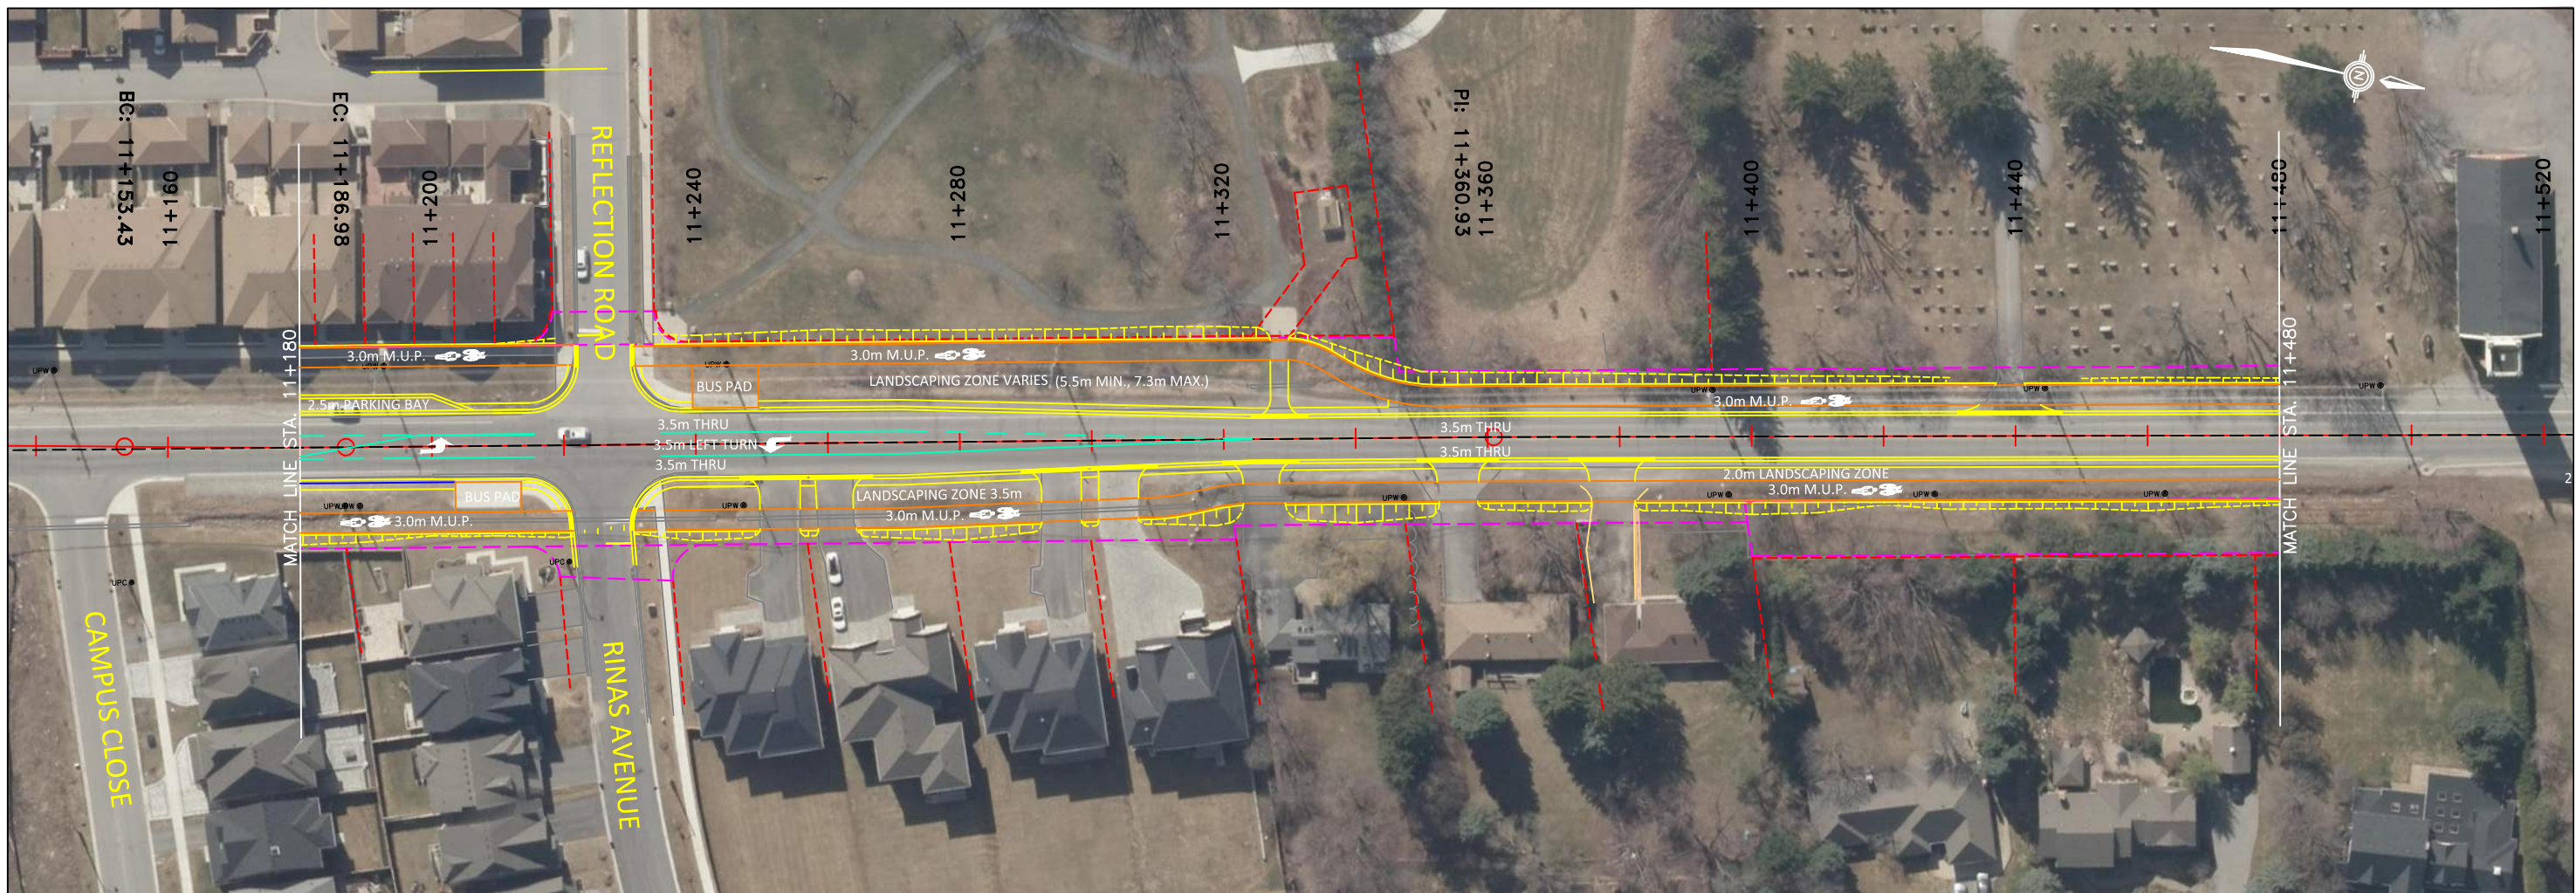

LEGEND (PLAN)	
	PROPOSED MULTI-USE PATH
	EXISTING R.O.W
	LOT LINES
	EXISTING CL ALIGNMENT
	PROPOSED CL ALIGNMENT
	PROPOSED CURB
	PROPOSED PAVEMENT MARKING
	EXISTING UTILITY POLES
	EXISTING CULVERT
	PROPOSED CULVERT
	EXISTING CHAIN LINK FENCE

LEGEND (PROFILE)	
	EXISTING PROFILE
	PROPOSED PROFILE
	EXISTING CULVERT
	PROPOSED CULVERT


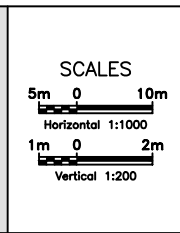


VICTORIA SQUARE BOULEVARD  
 CLASS ENVIRONMENTAL ASSESSMENT  
 PLAN AND PROFILE  
 STA. 11+180 TO STA. 11+480

SHEET.NO	05
DATE	DEC. 2017

FILENAME: C:\pwworking\pitt\d2027666\10028093-01C-PP05.dwg  
 PLOTDATE: Dec 09, 2017 - 6:40pm  
 PLOTTED BY: MSVANDIAN



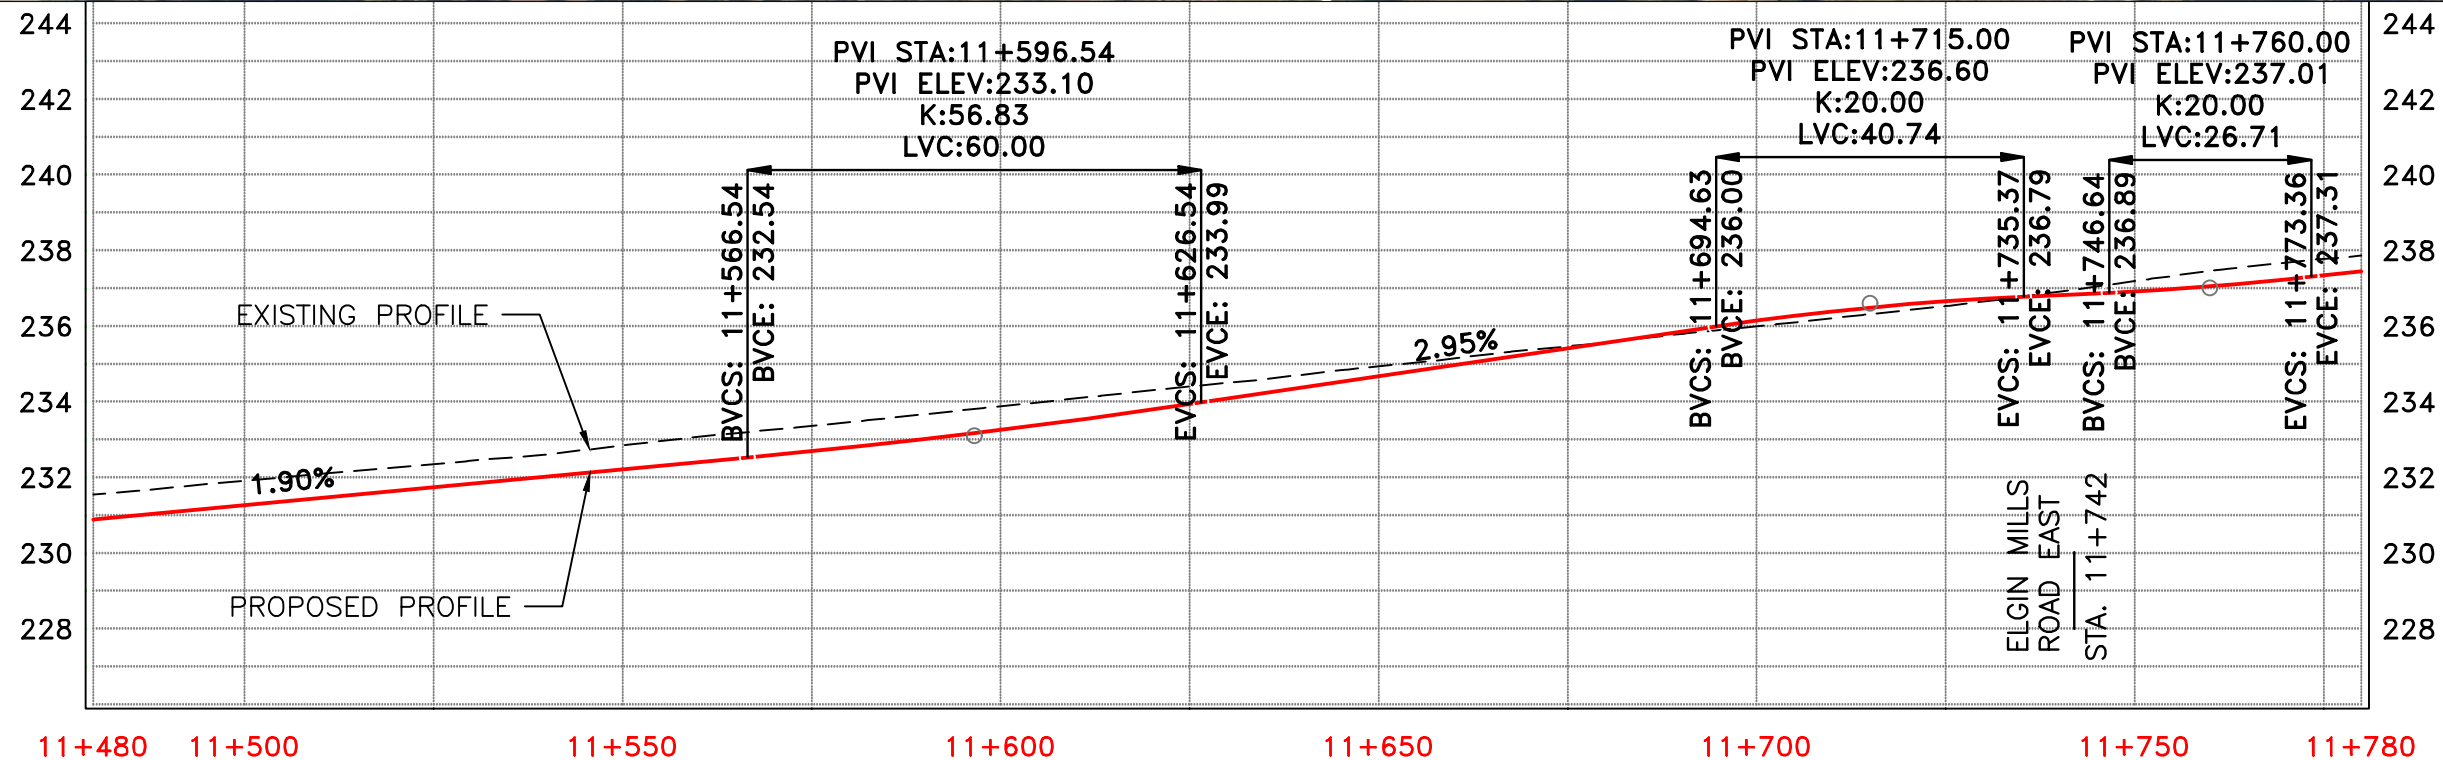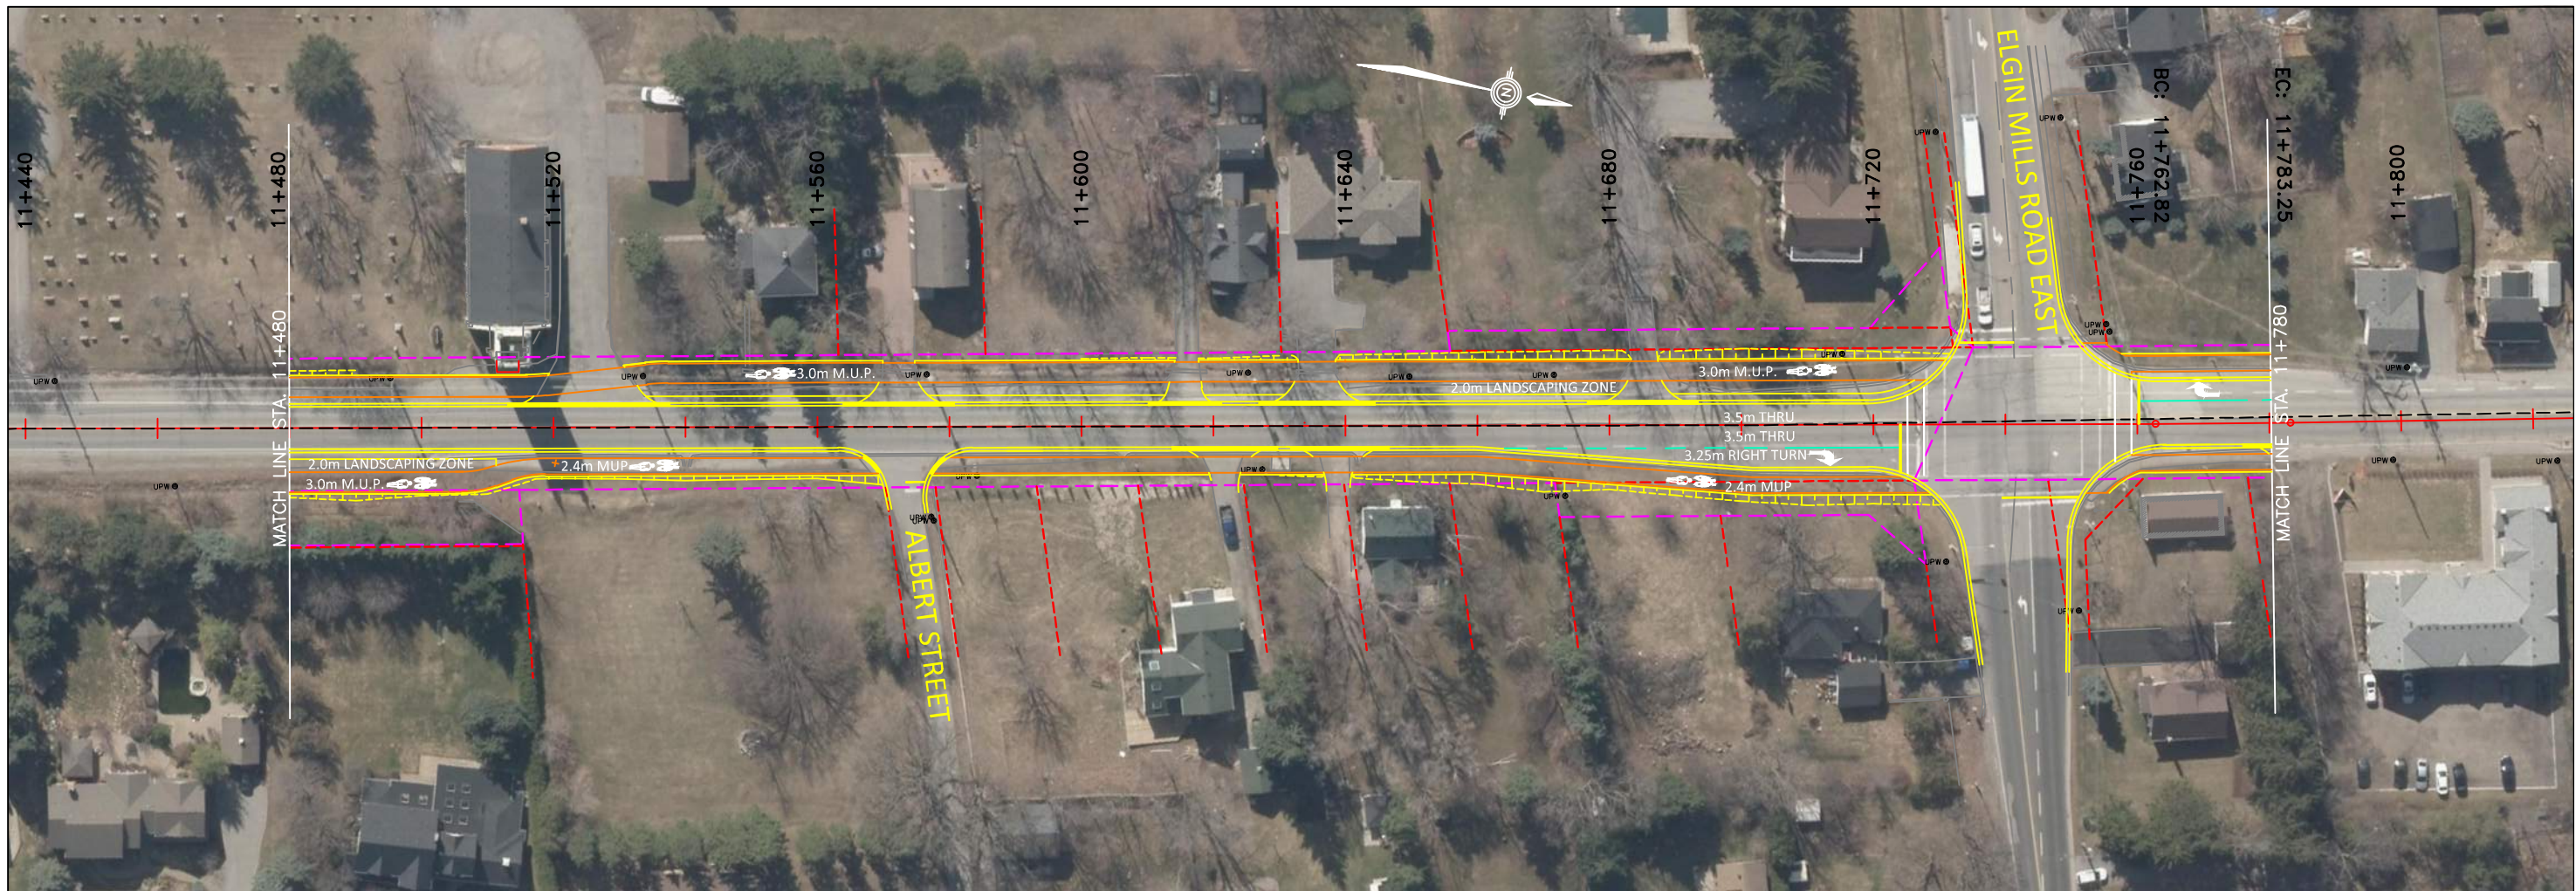


**LEGEND (PLAN)**

- PROPOSED MULTI-USE PATH
- EXISTING R.O.W
- LOT LINES
- EXISTING CL ALIGNMENT
- PROPOSED CL ALIGNMENT
- PROPOSED CURB

- PROPOSED PAVEMENT MARKING
- GRADING
- EXISTING UTILITY POLES
- EXISTING CULVERT
- PROPOSED CULVERT
- EXISTING CHAIN LINK FENCE

**LEGEND (PROFILE)**

- EXISTING PROFILE
- PROPOSED PROFILE
- EXISTING CULVERT
- PROPOSED CULVERT


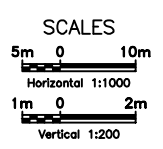


VICTORIA SQUARE BOULEVARD  
 CLASS ENVIRONMENTAL ASSESSMENT  
 PLAN AND PROFILE  
 STA. 11+480 TO STA. 11+780

SHEET.NO  
 06  
 DATE.  
 DEC. 2017

FILENAME: C:\pwworking\pitt\42027666\10028093-01C-PP06.dwg  
 PLOTDATE: Dec 12, 2017 - 9:52am  
 PLOTTED BY: MSVANDIAN



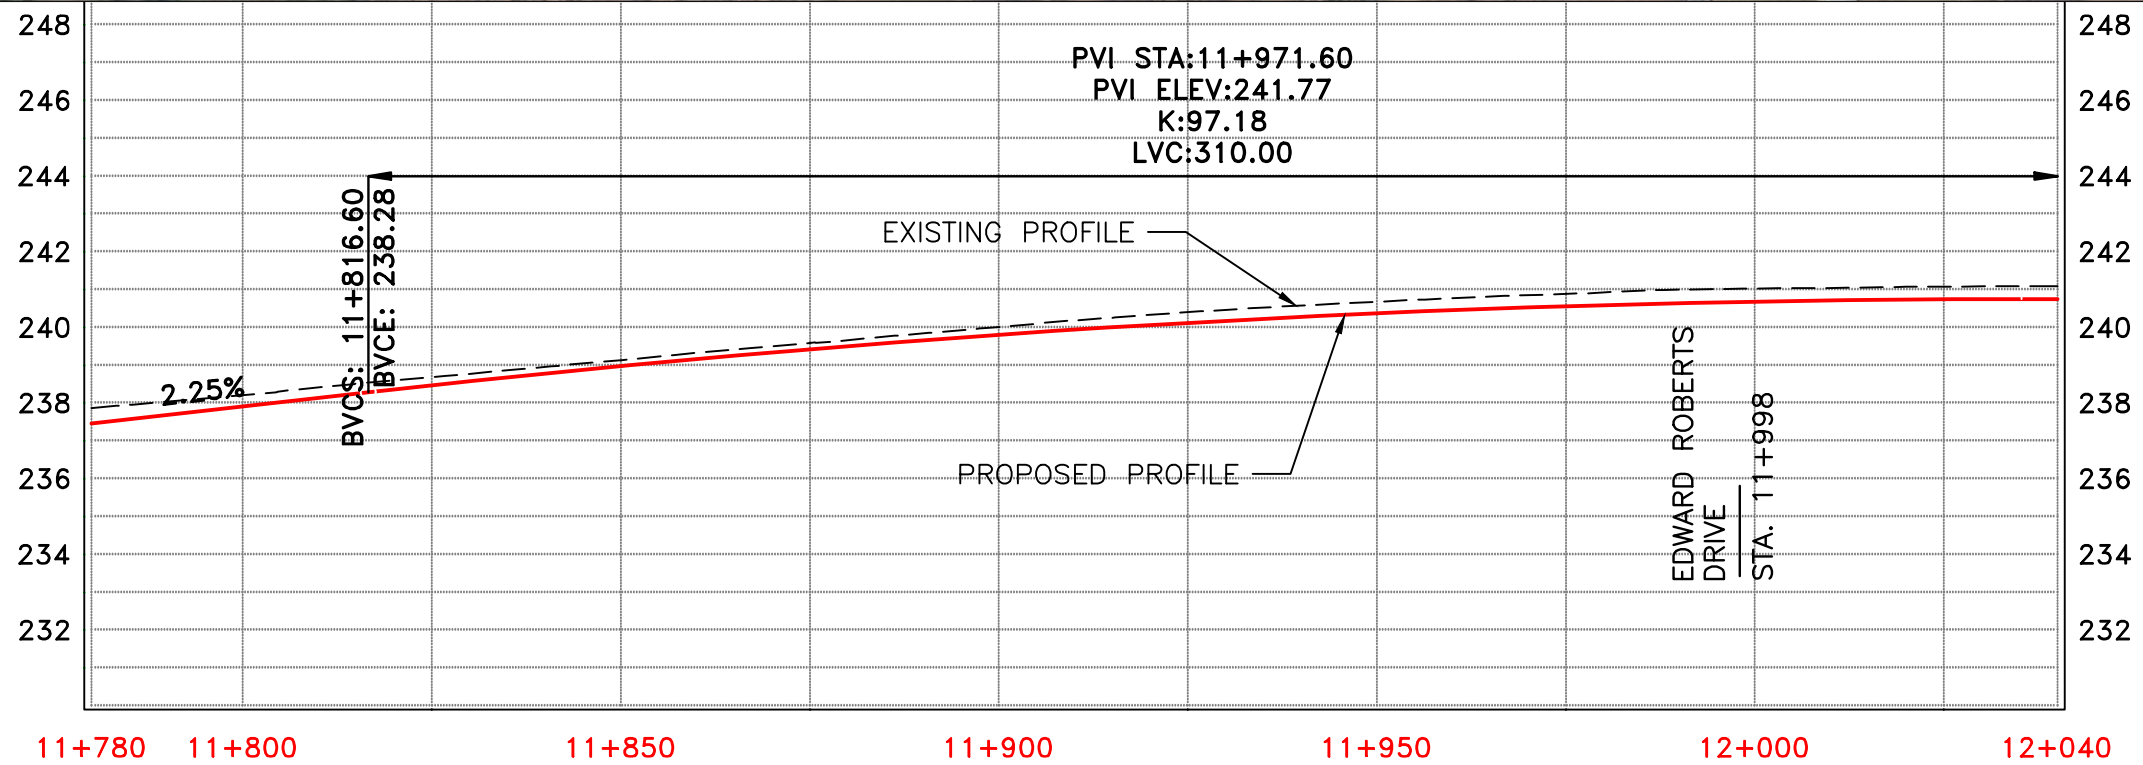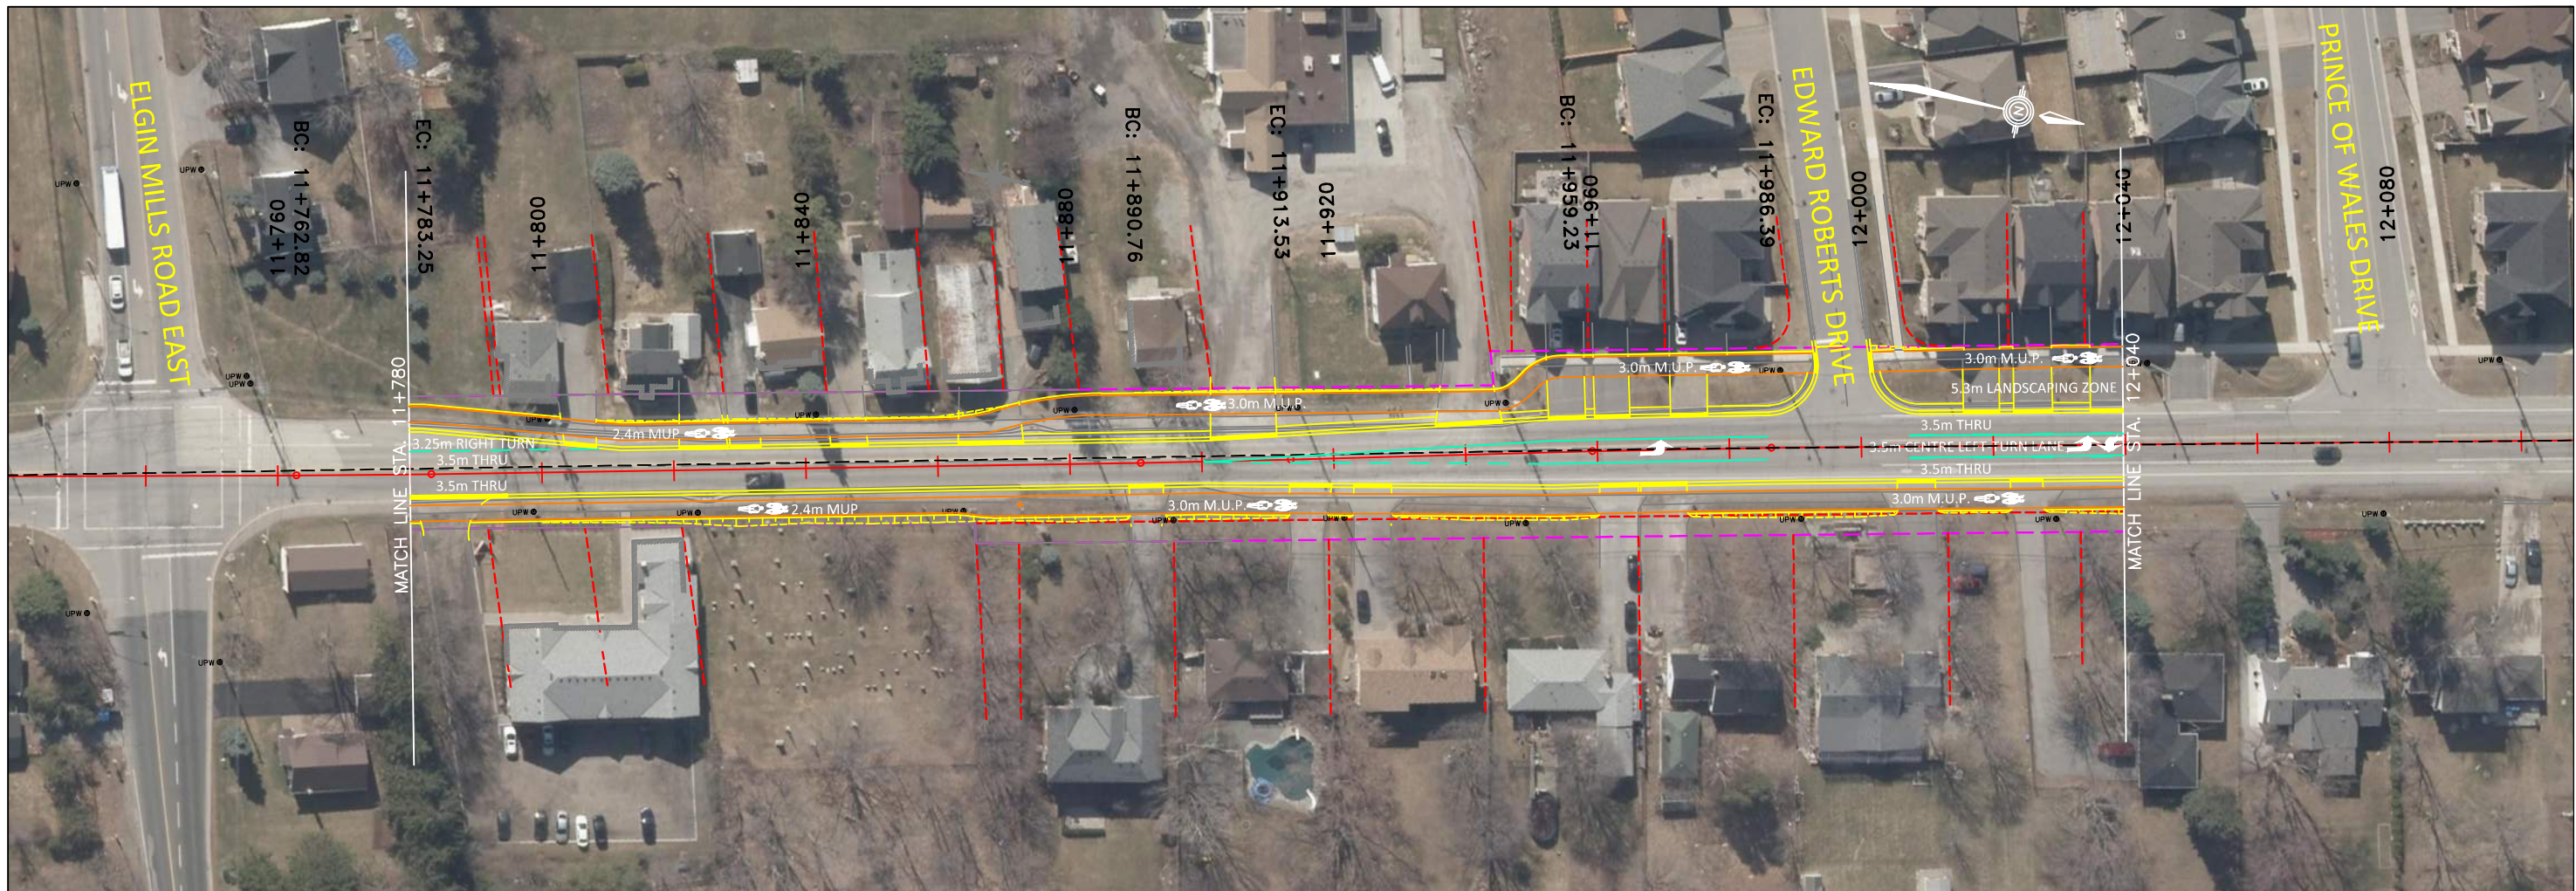


**LEGEND (PLAN)**

- PROPOSED MULTI-USE PATH
- EXISTING R.O.W
- LOT LINES
- EXISTING CL ALIGNMENT
- PROPOSED CL ALIGNMENT
- PROPOSED CURB

- PROPOSED PAVEMENT MARKING GRADING
- EXISTING UTILITY POLES
- EXISTING CULVERT
- PROPOSED CULVERT
- EXISTING CHAIN LINK FENCE

**LEGEND (PROFILE)**

- EXISTING PROFILE
- PROPOSED PROFILE
- EXISTING CULVERT
- PROPOSED CULVERT


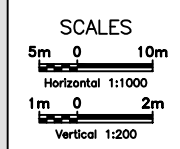


VICTORIA SQUARE BOULEVARD  
 CLASS ENVIRONMENTAL ASSESSMENT  
 PLAN AND PROFILE  
 STA. 11+780 TO STA. 12+040

SHEET.NO  
 07  
 DATE.  
 DEC. 2017

FILENAME: C:\pwworking\pitt\42027666\10028093-01C-PP07.dwg  
 PLOTDATE: Dec 12, 2017 - 9:56am  
 PLOTTED BY: MSVANDIAN



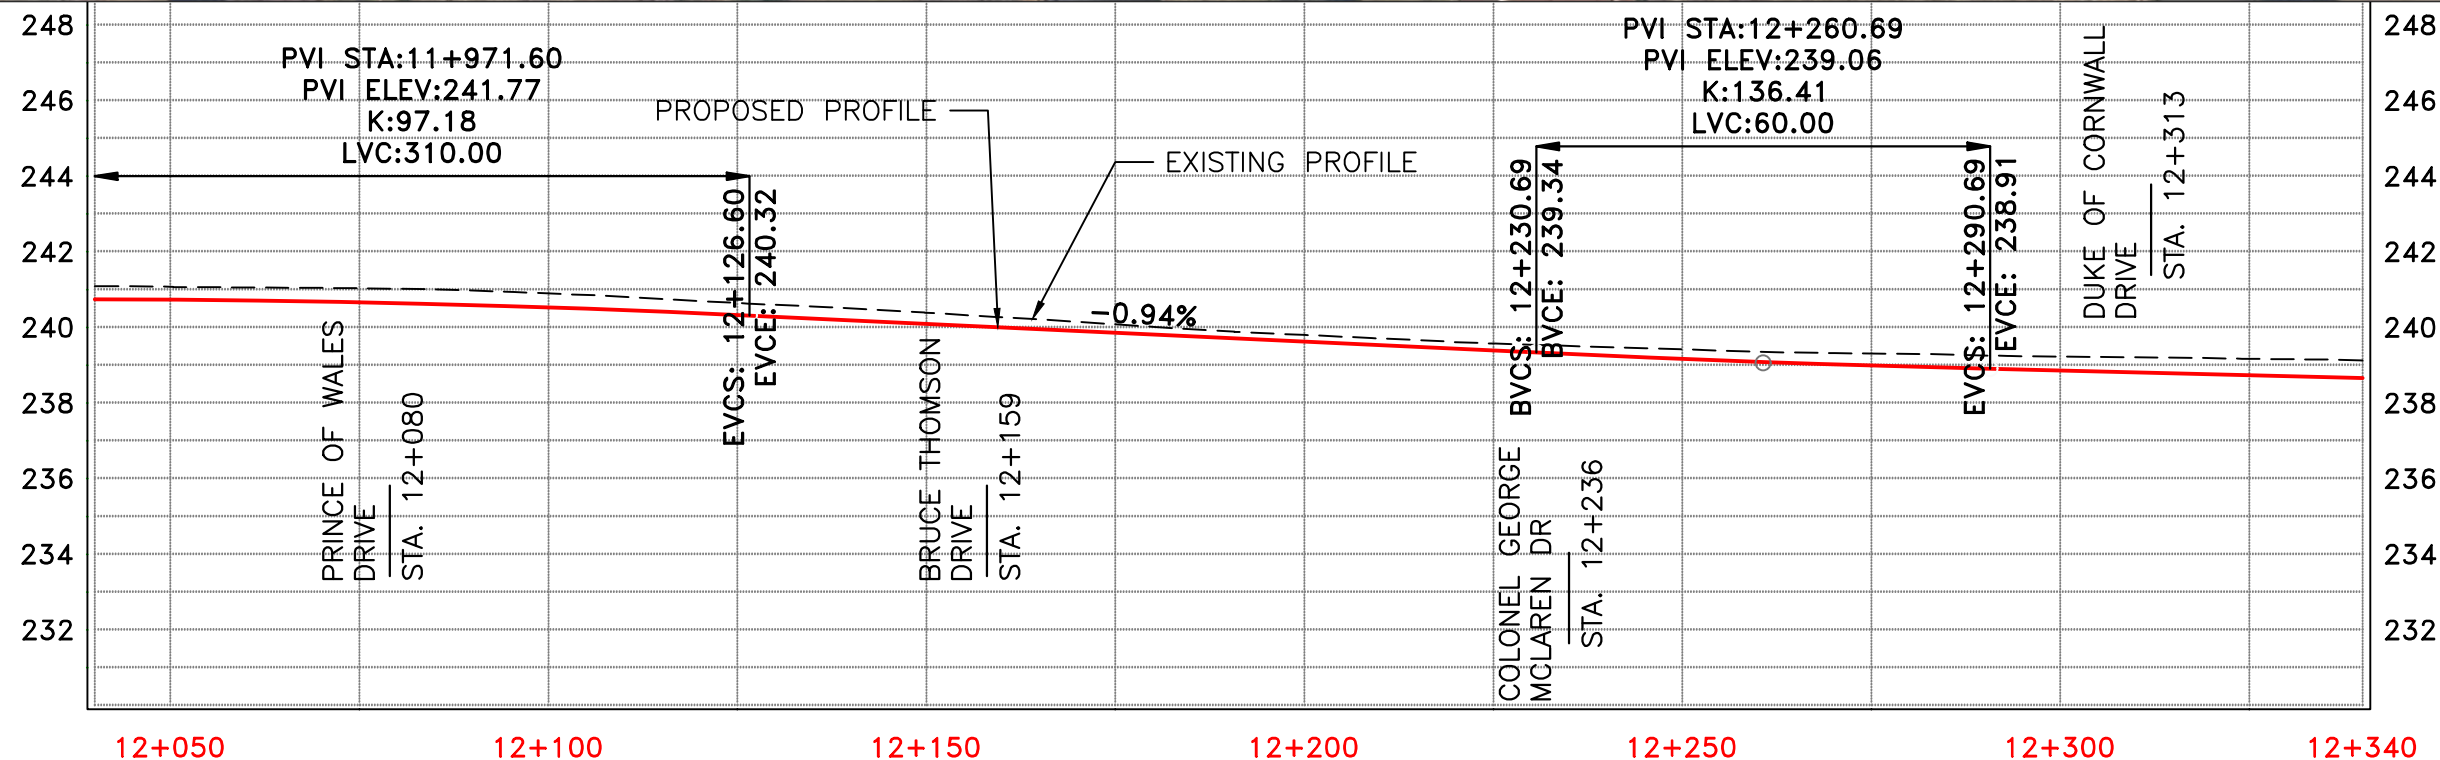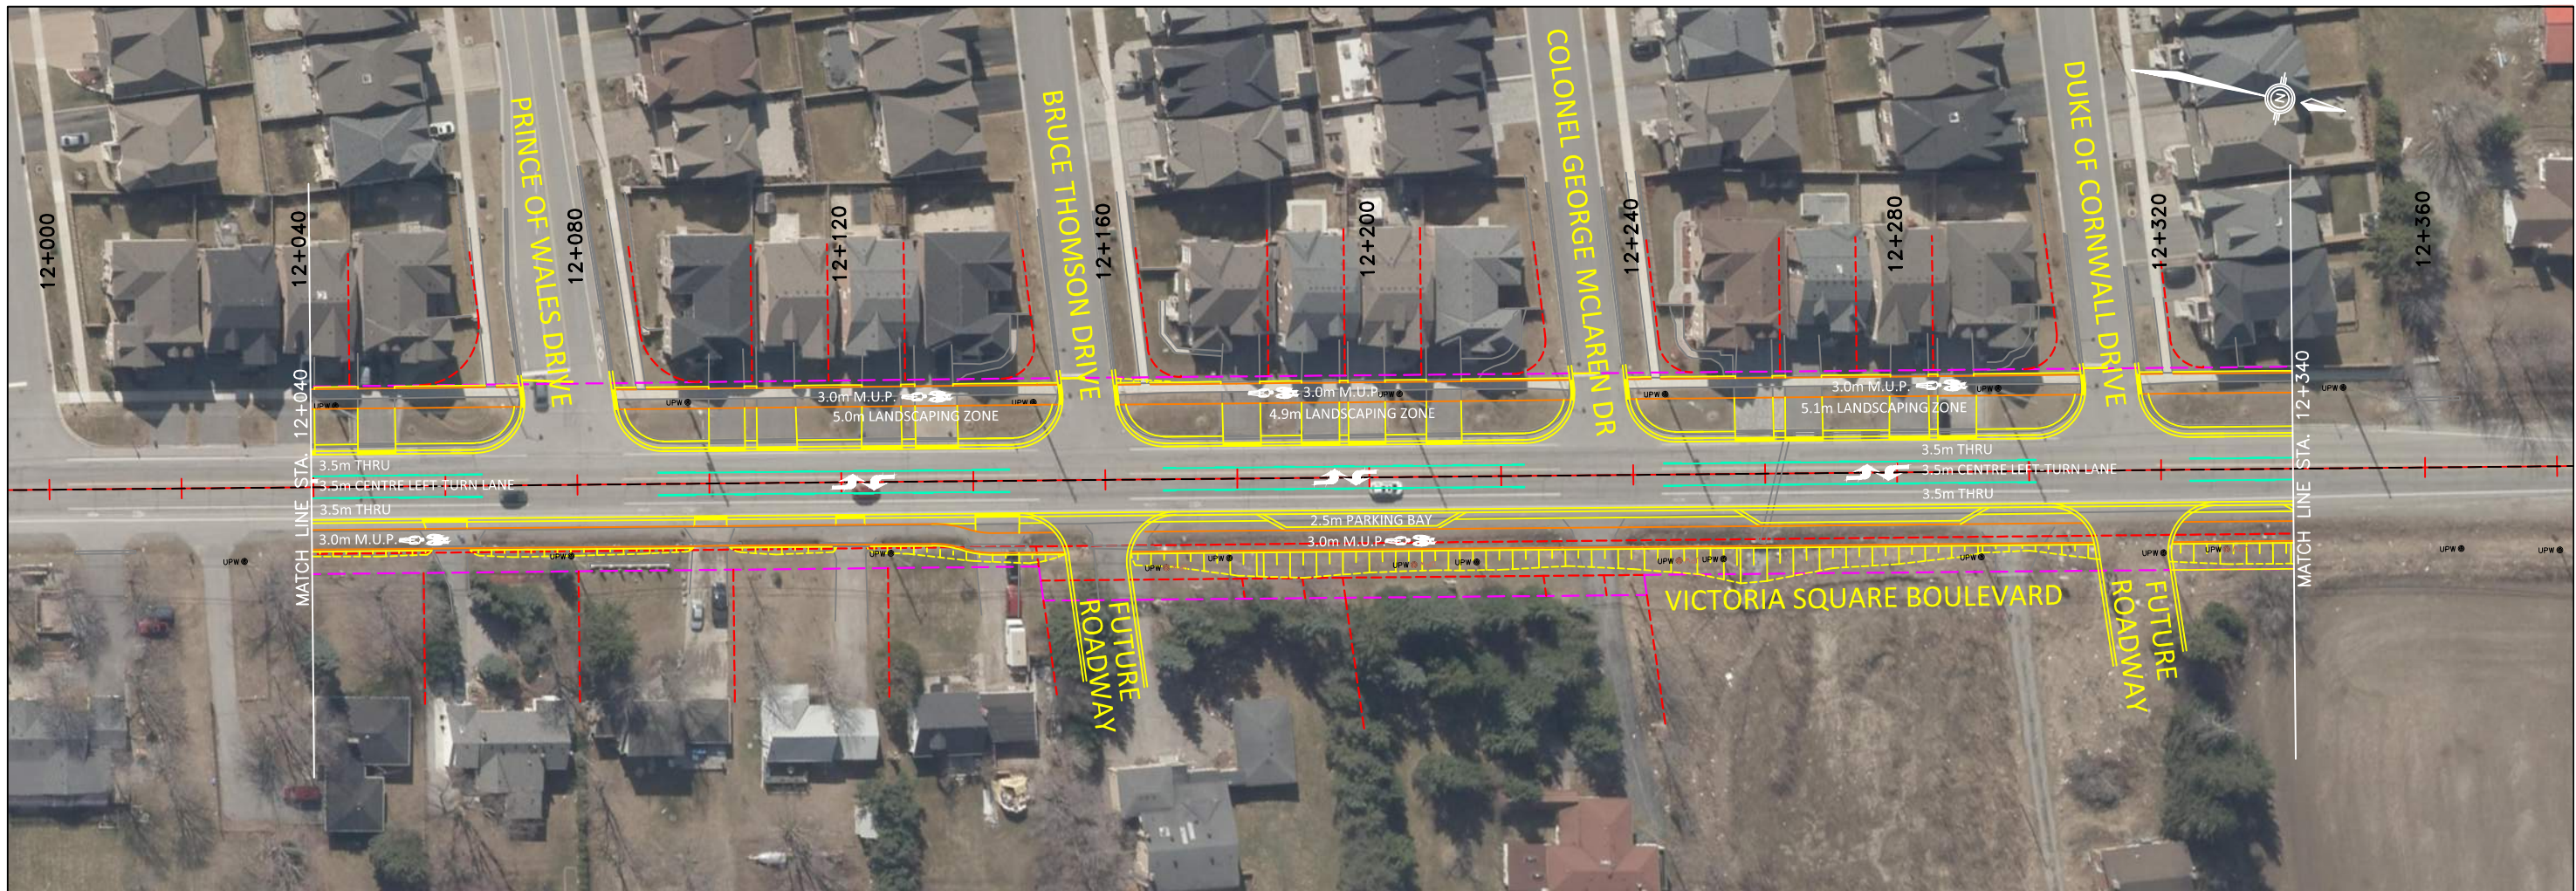

**LEGEND (PLAN)**


	PROPOSED MULTI-USE PATH		PROPOSED PAVEMENT MARKING
	EXISTING R.O.W		EXISTING UTILITY POLES
	LOT LINES		EXISTING CULVERT
	EXISTING CL ALIGNMENT		PROPOSED CULVERT
	PROPOSED CL ALIGNMENT		EXISTING CHAIN LINK FENCE
	PROPOSED CURB		

**LEGEND (PROFILE)**

	EXISTING PROFILE
	PROPOSED PROFILE
	EXISTING CULVERT
	PROPOSED CULVERT

**LEGEND (PROFILE)**

	EXISTING PROFILE
	PROPOSED PROFILE
	EXISTING CULVERT
	PROPOSED CULVERT

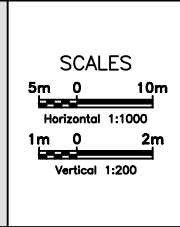


VICTORIA SQUARE BOULEVARD  
 CLASS ENVIRONMENTAL ASSESSMENT  
 PLAN AND PROFILE  
 STA. 12+040 TO STA. 12+340

SHEET NO	08
DATE	DEC. 2017

FILENAME: C:\pwworking\pitt\d2027666\10028093-01C-PP08.dwg  
 PLOTDATE: Dec 10, 2017 - 11:23am  
 PLOTTED BY: MSVANDIAN



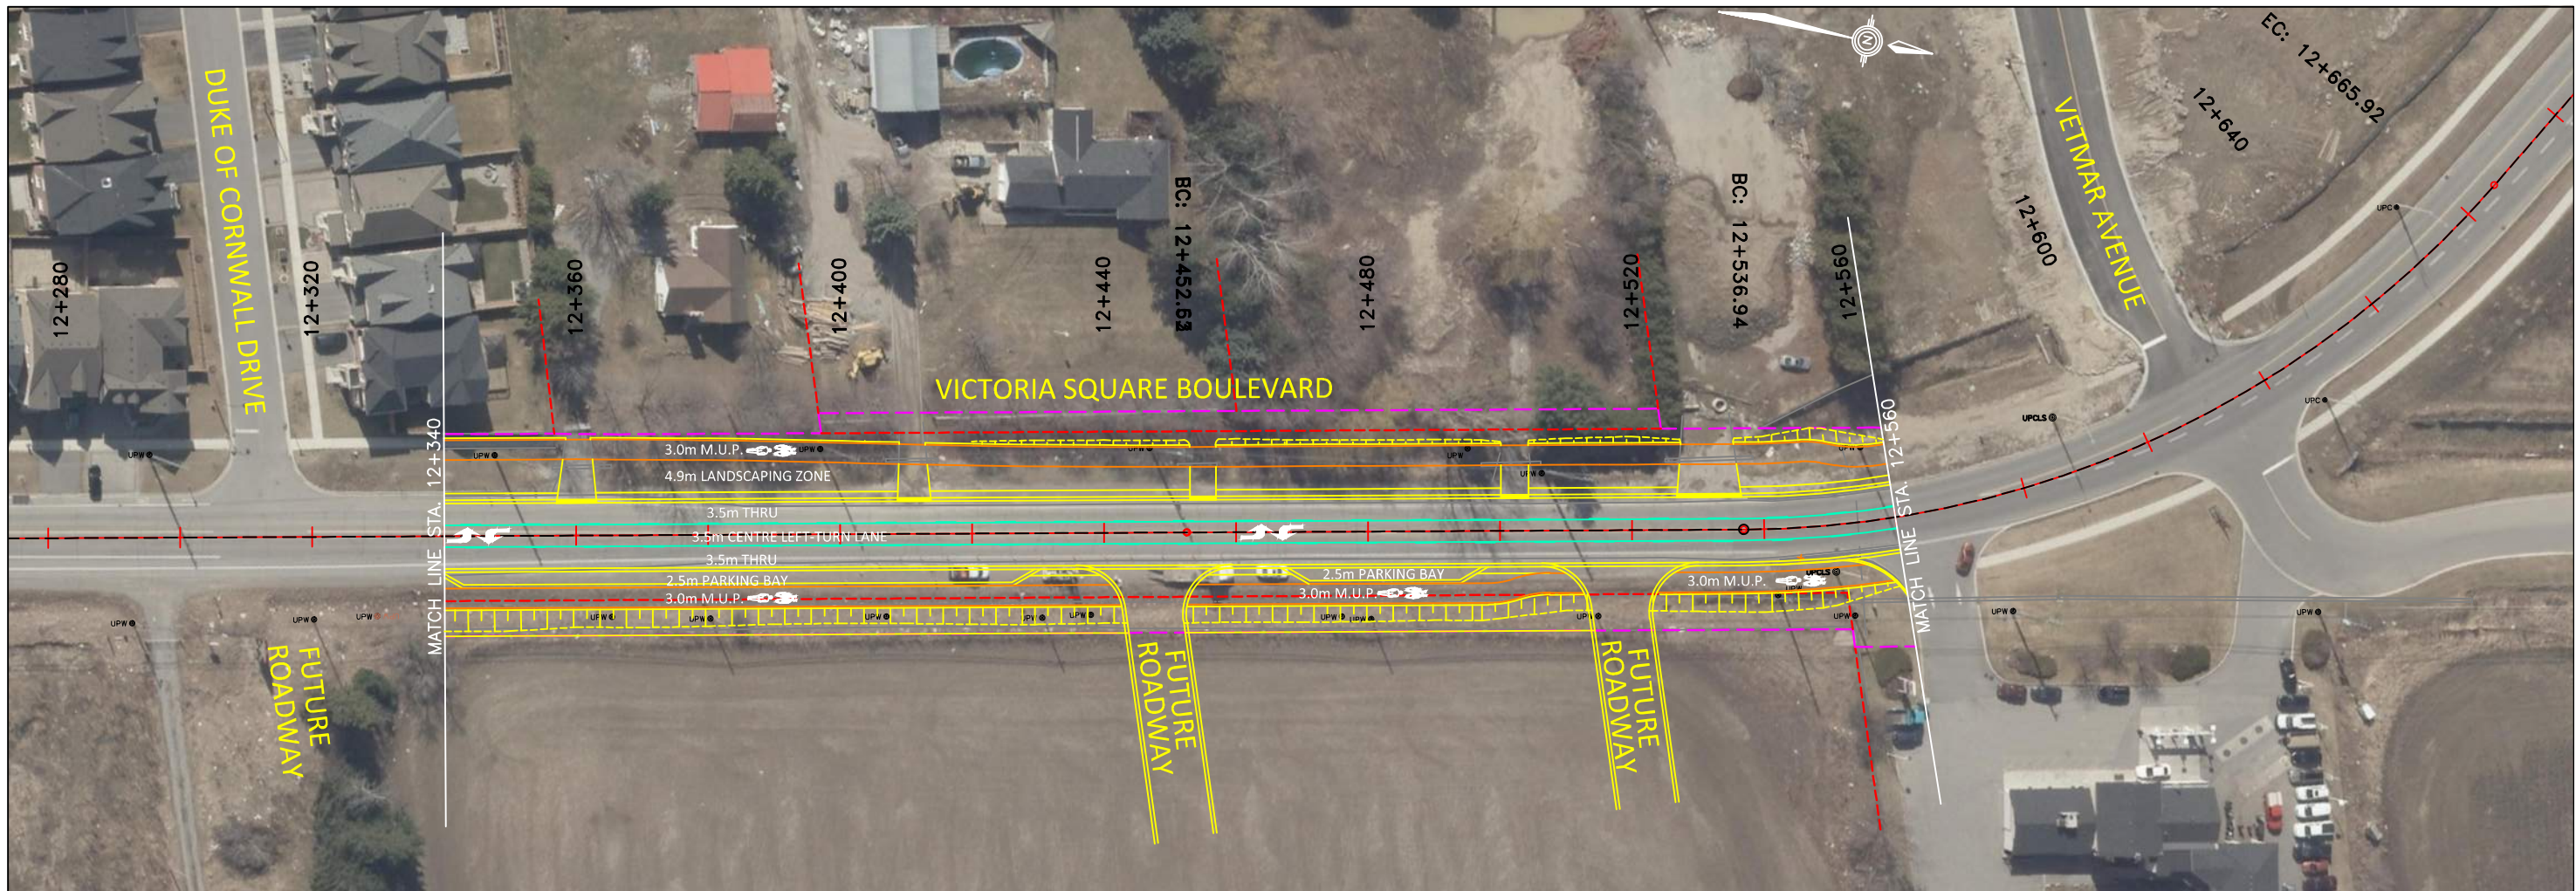

**LEGEND (PLAN)**


	PROPOSED MULTI-USE PATH
	EXISTING R.O.W
	LOT LINES
	EXISTING CL ALIGNMENT
	PROPOSED CL ALIGNMENT
	PROPOSED CURB

**LEGEND (PROFILE)**

	PROPOSED PAVEMENT MARKING
	GRADING
	EXISTING UTILITY POLES
	EXISTING CULVERT
	PROPOSED CULVERT
	EXISTING CHAIN LINK FENCE

**LEGEND (PROFILE)**

	EXISTING PROFILE
	PROPOSED PROFILE
	EXISTING CULVERT
	PROPOSED CULVERT


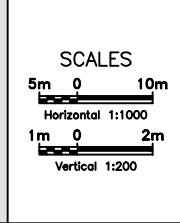


VICTORIA SQUARE BOULEVARD  
 CLASS ENVIRONMENTAL ASSESSMENT  
 PLAN AND PROFILE  
 STA. 12+340 TO STA. 12+560

SHEET NO	09
DATE	DEC. 2017


FILENAME: C:\pwworking\pitt\d2027666\10028093-01C-PP09.dwg  
 PLOTDATE: Dec 12, 2017 - 10:15am  
 PLOTTED BY: MSVANDIAN



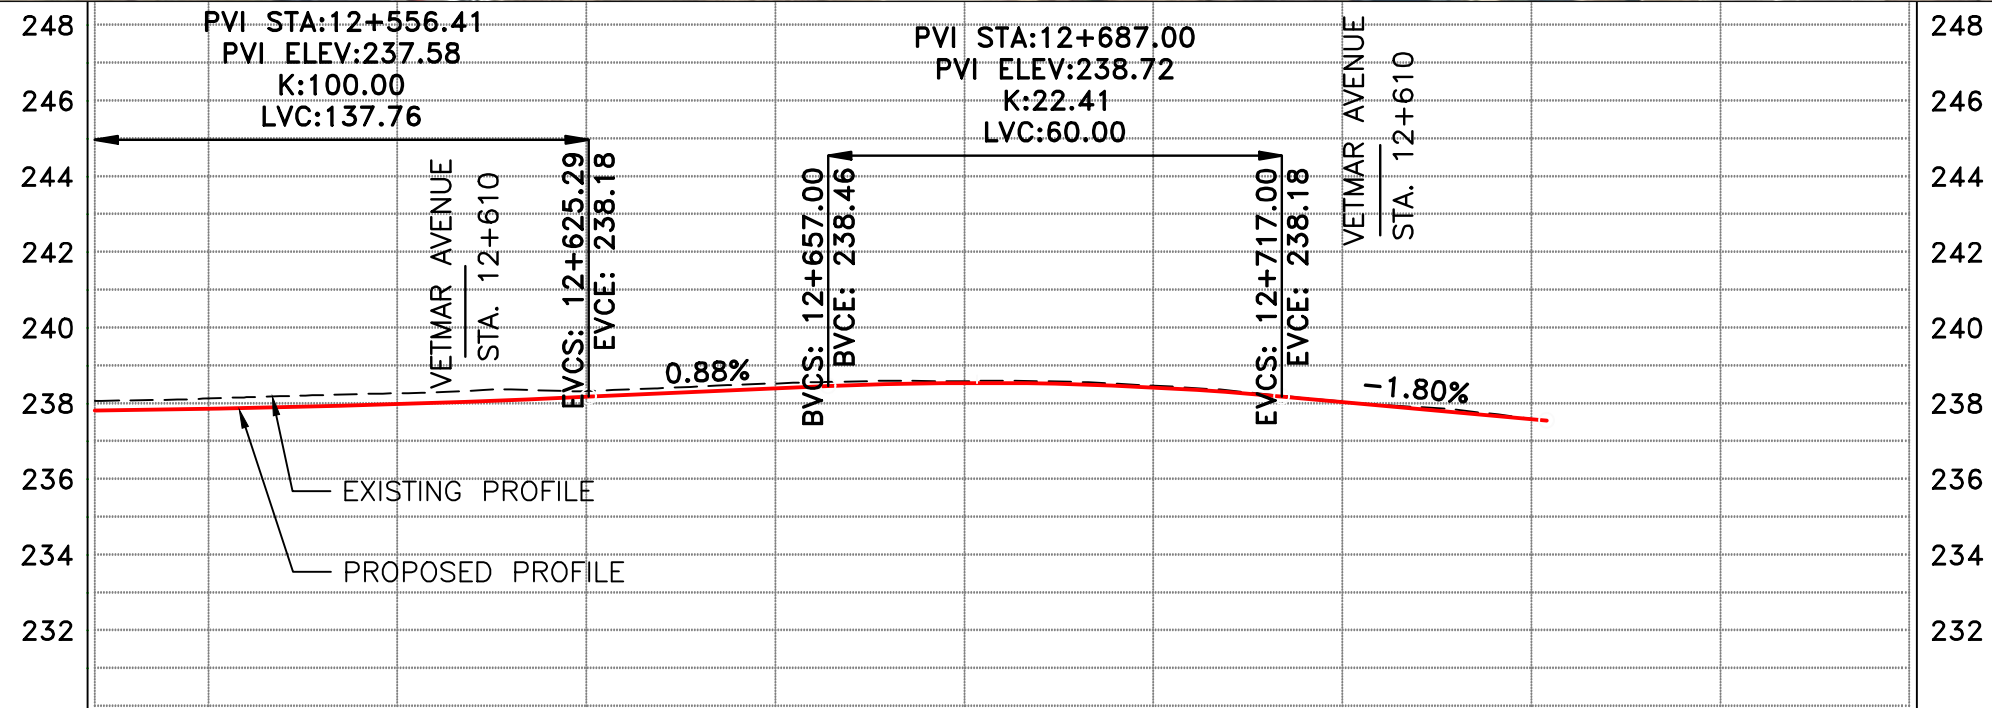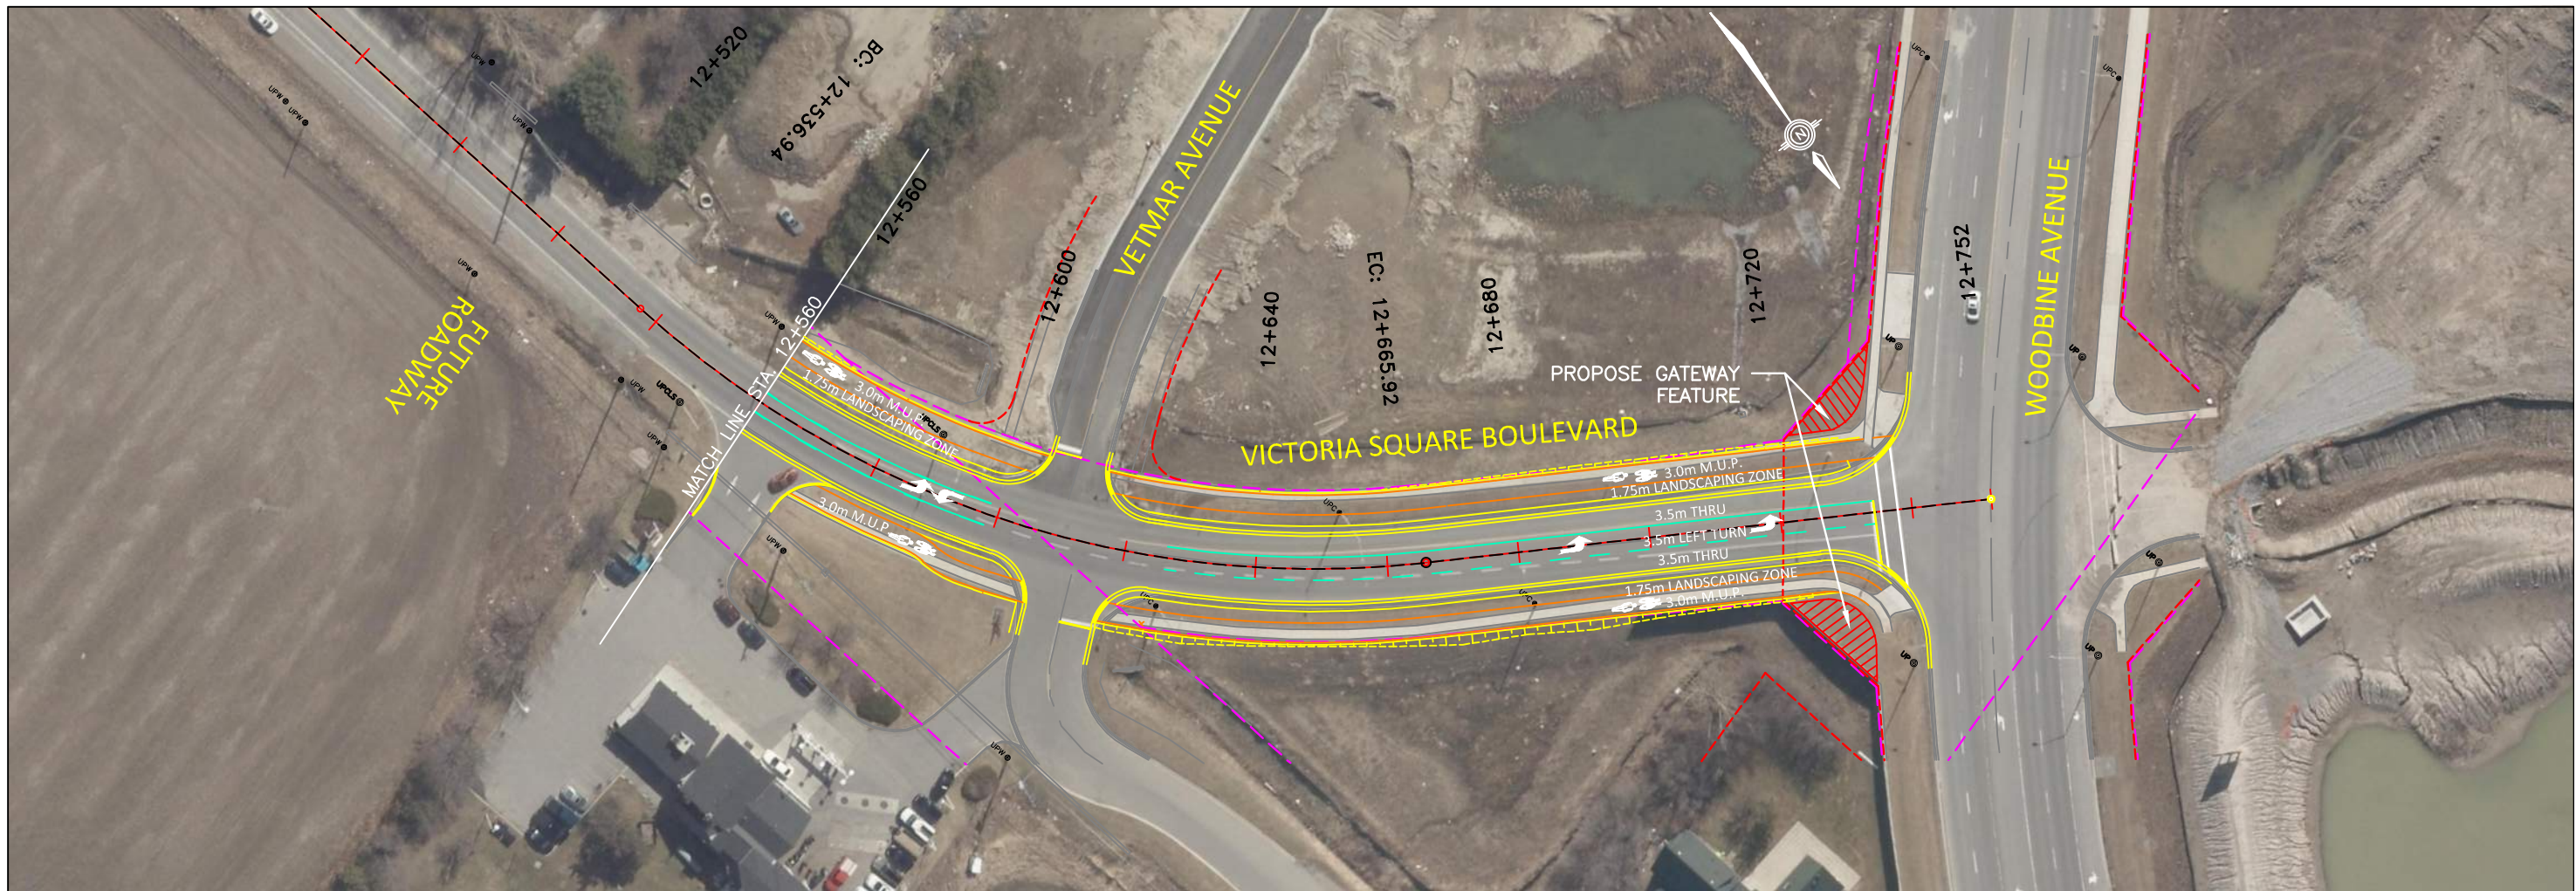

LEGEND (PLAN)	
	PROPOSED MULTI-USE PATH
	EXISTING R.O.W
	LOT LINES
	EXISTING CL ALIGNMENT
	PROPOSED CL ALIGNMENT
	PROPOSED CURB
	PROPOSED PAVEMENT MARKING
	EXISTING UTILITY POLES
	EXISTING CULVERT
	PROPOSED CULVERT
	EXISTING CHAIN LINK FENCE

LEGEND (PROFILE)	
	EXISTING PROFILE
	PROPOSED PROFILE
	EXISTING CULVERT
	PROPOSED CULVERT

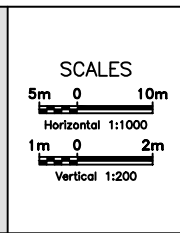

VICTORIA SQUARE BOULEVARD  
 CLASS ENVIRONMENTAL ASSESSMENT  
 PLAN AND PROFILE  
 STA. 12+560 TO STA. 12+800

SHEET.NO	10
DATE	DEC. 2017

FILENAME: C:\pwworking\pitt\d2027666\10028093-01C-PP10.dwg  
 PLOTDATE: Dec 12, 2017 - 10:14am  
 PLOTTED BY:MSVANDIAN