





MARCH 21 - 09:00 AM

	PROPOSED SHADOW
	PROPOSED BUILDING

ISSUE		
No	DATE	DESCRIPTION
01	2020-12-18	ISSUED FOR REZONING SUBMISSION



City of Markham, Development Services

Owner:
 Markham Main St. RR Inc
 3200 Highway 7, Vaughan, Ontario, L4K 5Z5



IBI
COPYRIGHT:
 Any reproduction or distribution for any purpose other than authorized by IBI Group is prohibited. IBI Group does not warrant, make any representation or assume any liability for the accuracy or completeness of the information shown on this drawing. IBI Group shall be held responsible for any errors or omissions shown on this drawing. Stop drawings shall be returned to IBI Group for general circulation before proceeding with fabrication.
 IBI GROUP ARCHITECTS (CANADA) INC.
 is a member of IBI Group of companies

IBI GROUP ARCHITECTS (CANADA) INC.
 7th Floor-55 St. Clair Avenue West
 Toronto ON M4V 2Y7 Canada
 tel 416 596 1930 fax 416 596 0644
 ibigroup.com


DRAWN BY	DATE	SCALE	CHECKED BY
		1:500	

PROJECT TITLE
REVERA MARKHAM RETIREMENT RESIDENCE
 134, 136, 140, 144 and 152 Main Street North and 12 Wilson Street



SHEET TITLE
Shadow Study
 March 21

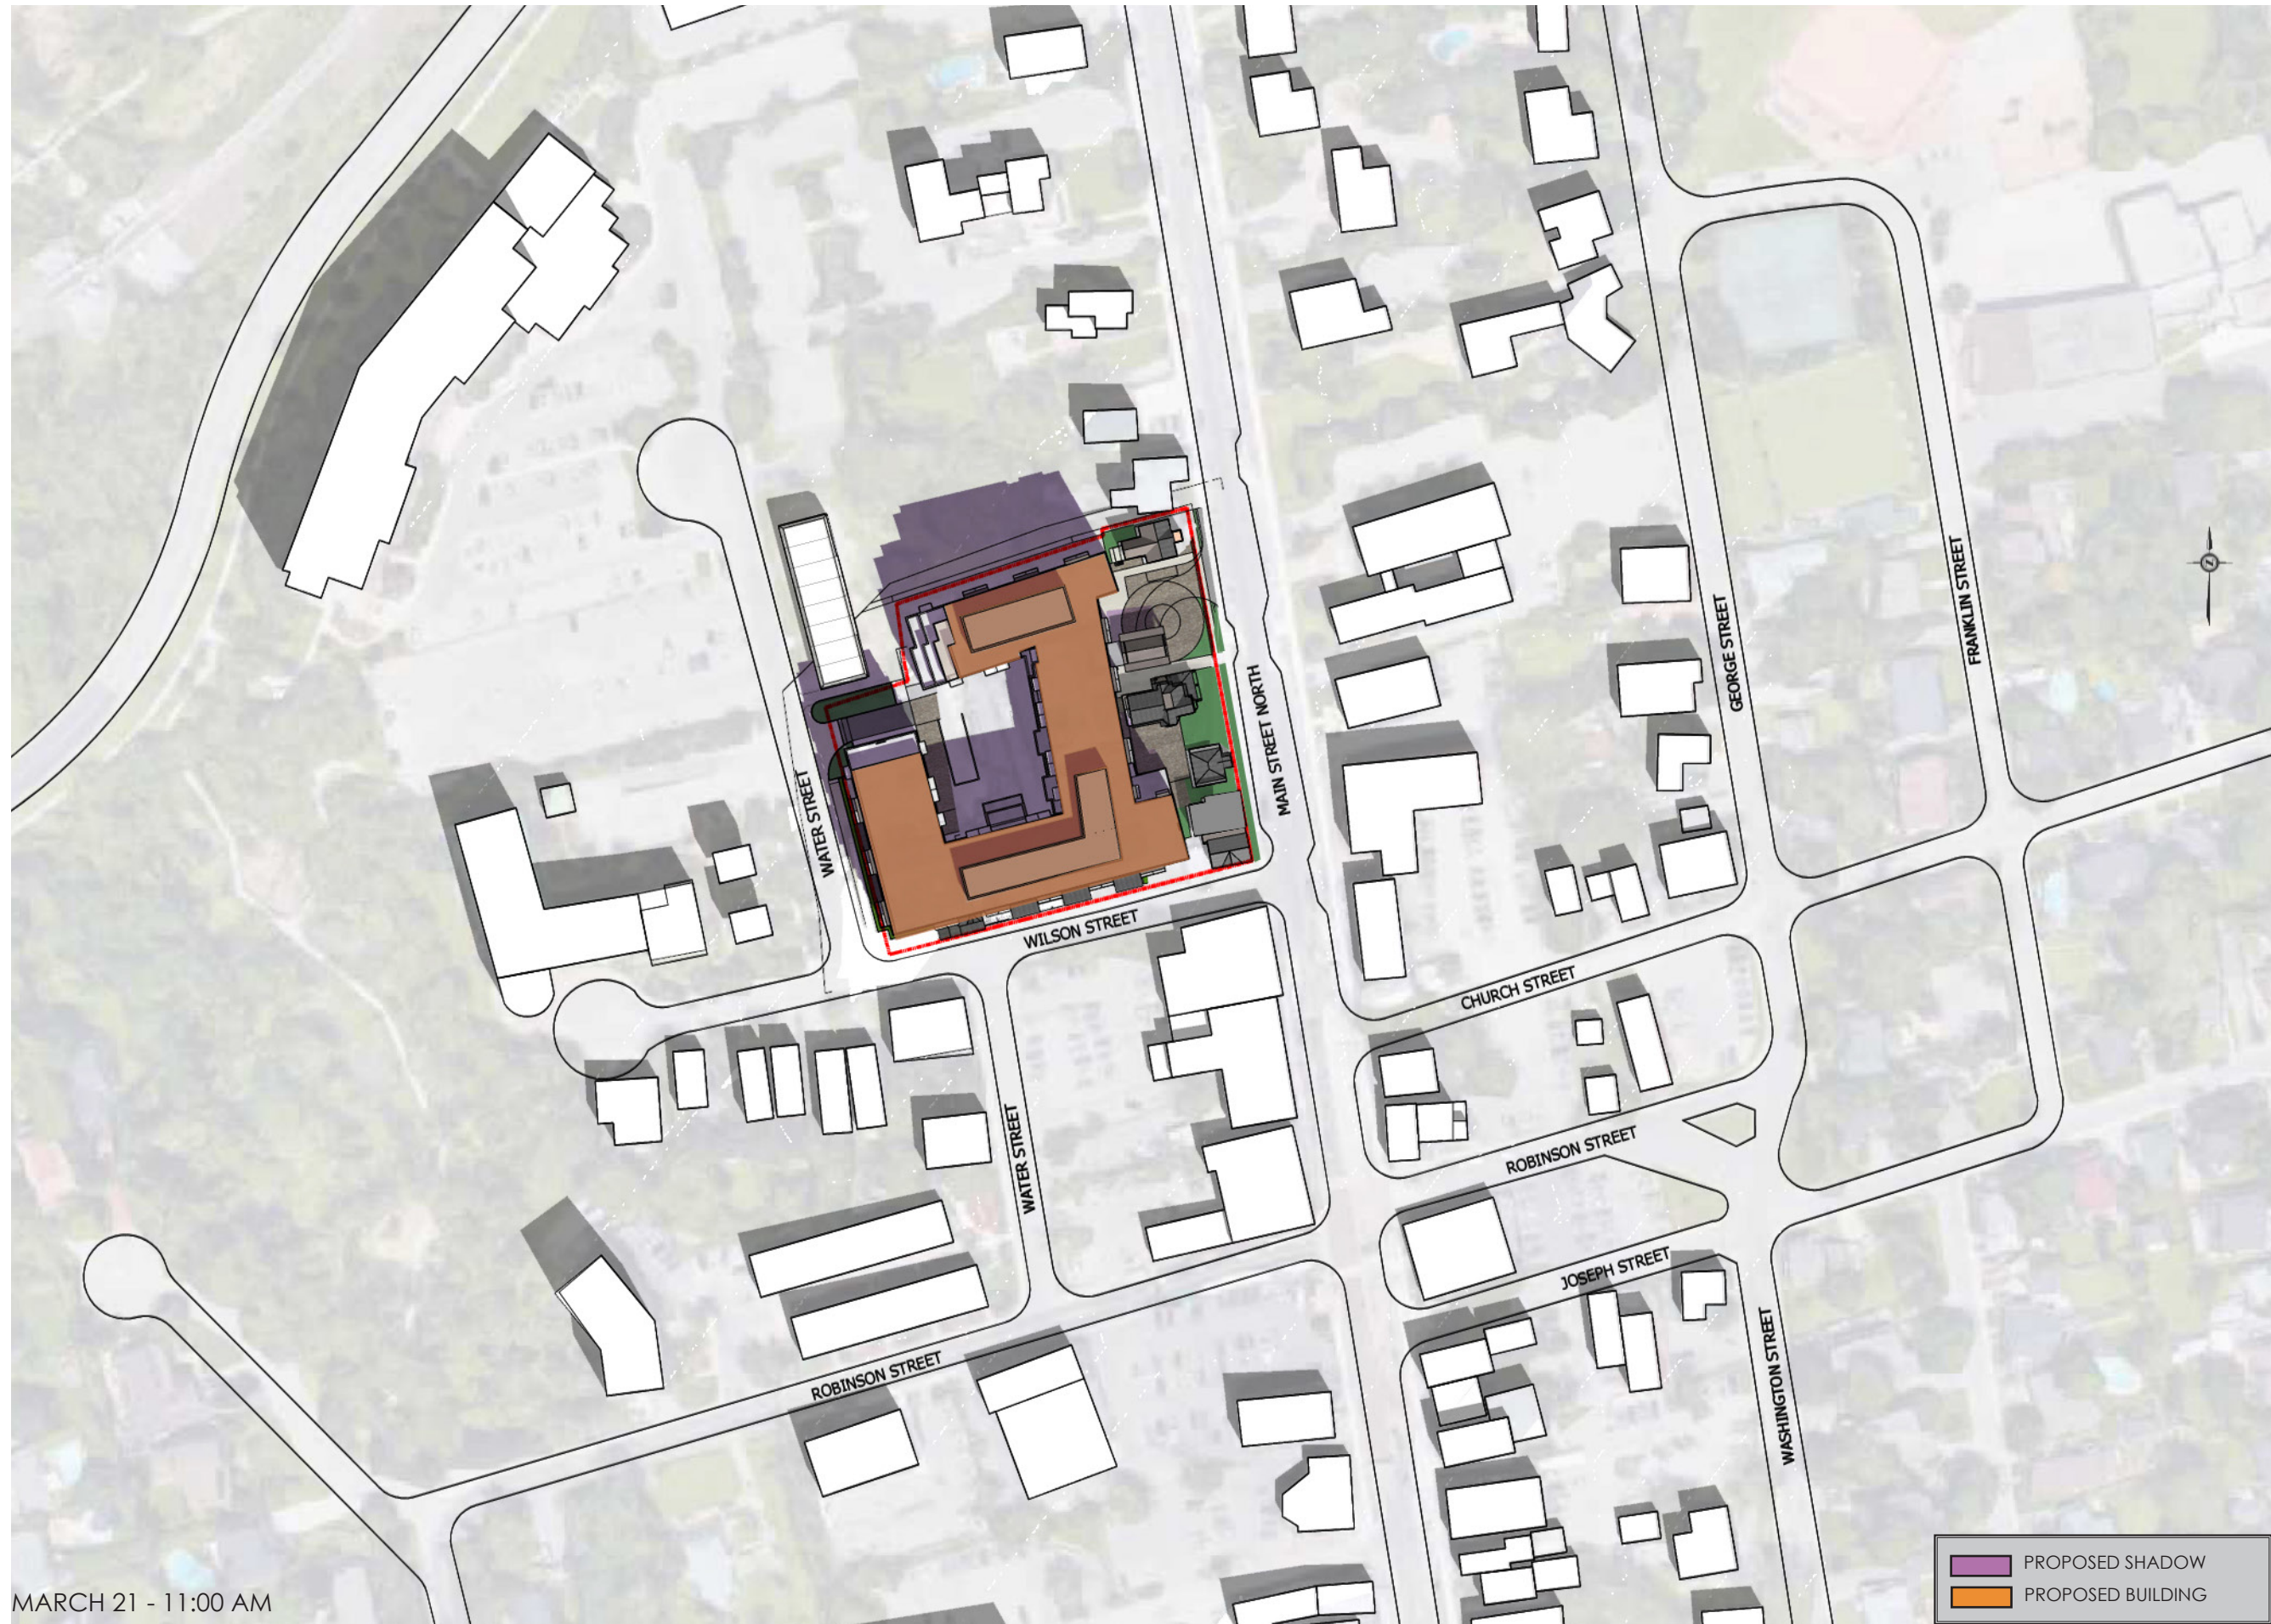

PROJECT NO	DWG NO
125205	



MARCH 21 - 11:00 AM

	PROPOSED SHADOW
	PROPOSED BUILDING

ISSUE		
No	DATE	DESCRIPTION
01	2020-12-18	ISSUED FOR REZONING SUBMISSION



City of Markham, Development Services

Owner:
 Markham Main St. RR Inc
 3200 Highway 7, Vaughan, Ontario, L4K 5Z5




IBI
COPYRIGHT:
 Any reproduction or distribution for any purpose other than authorized by IBI Group is prohibited. IBI Group does not warrant, make any representation or assume any liability for the accuracy or completeness of the information shown on this drawing. IBI Group shall be held responsible for any errors or omissions shown on this drawing. Stop drawings shall be authorized by IBI Group for general contractors before proceeding with construction.
 IBI GROUP ARCHITECTS (CANADA) INC.
 is a member of IBI Group of companies

IBI GROUP ARCHITECTS (CANADA) INC.
 7th Floor-55 St. Clair Avenue West
 Toronto ON M4V 2Y7 Canada
 tel 416 596 1930 fax 416 596 0644
 ibigroup.com


DRAWN BY	DATE	SCALE	CHECKED BY
		1:500	

PROJECT TITLE
REVERA MARKHAM RETIREMENT RESIDENCE
 134, 136, 140, 144 and 152 Main Street North and 12 Wilson Street



SHEET TITLE
Shadow Study
 March 21

SEAL	ARROW
	

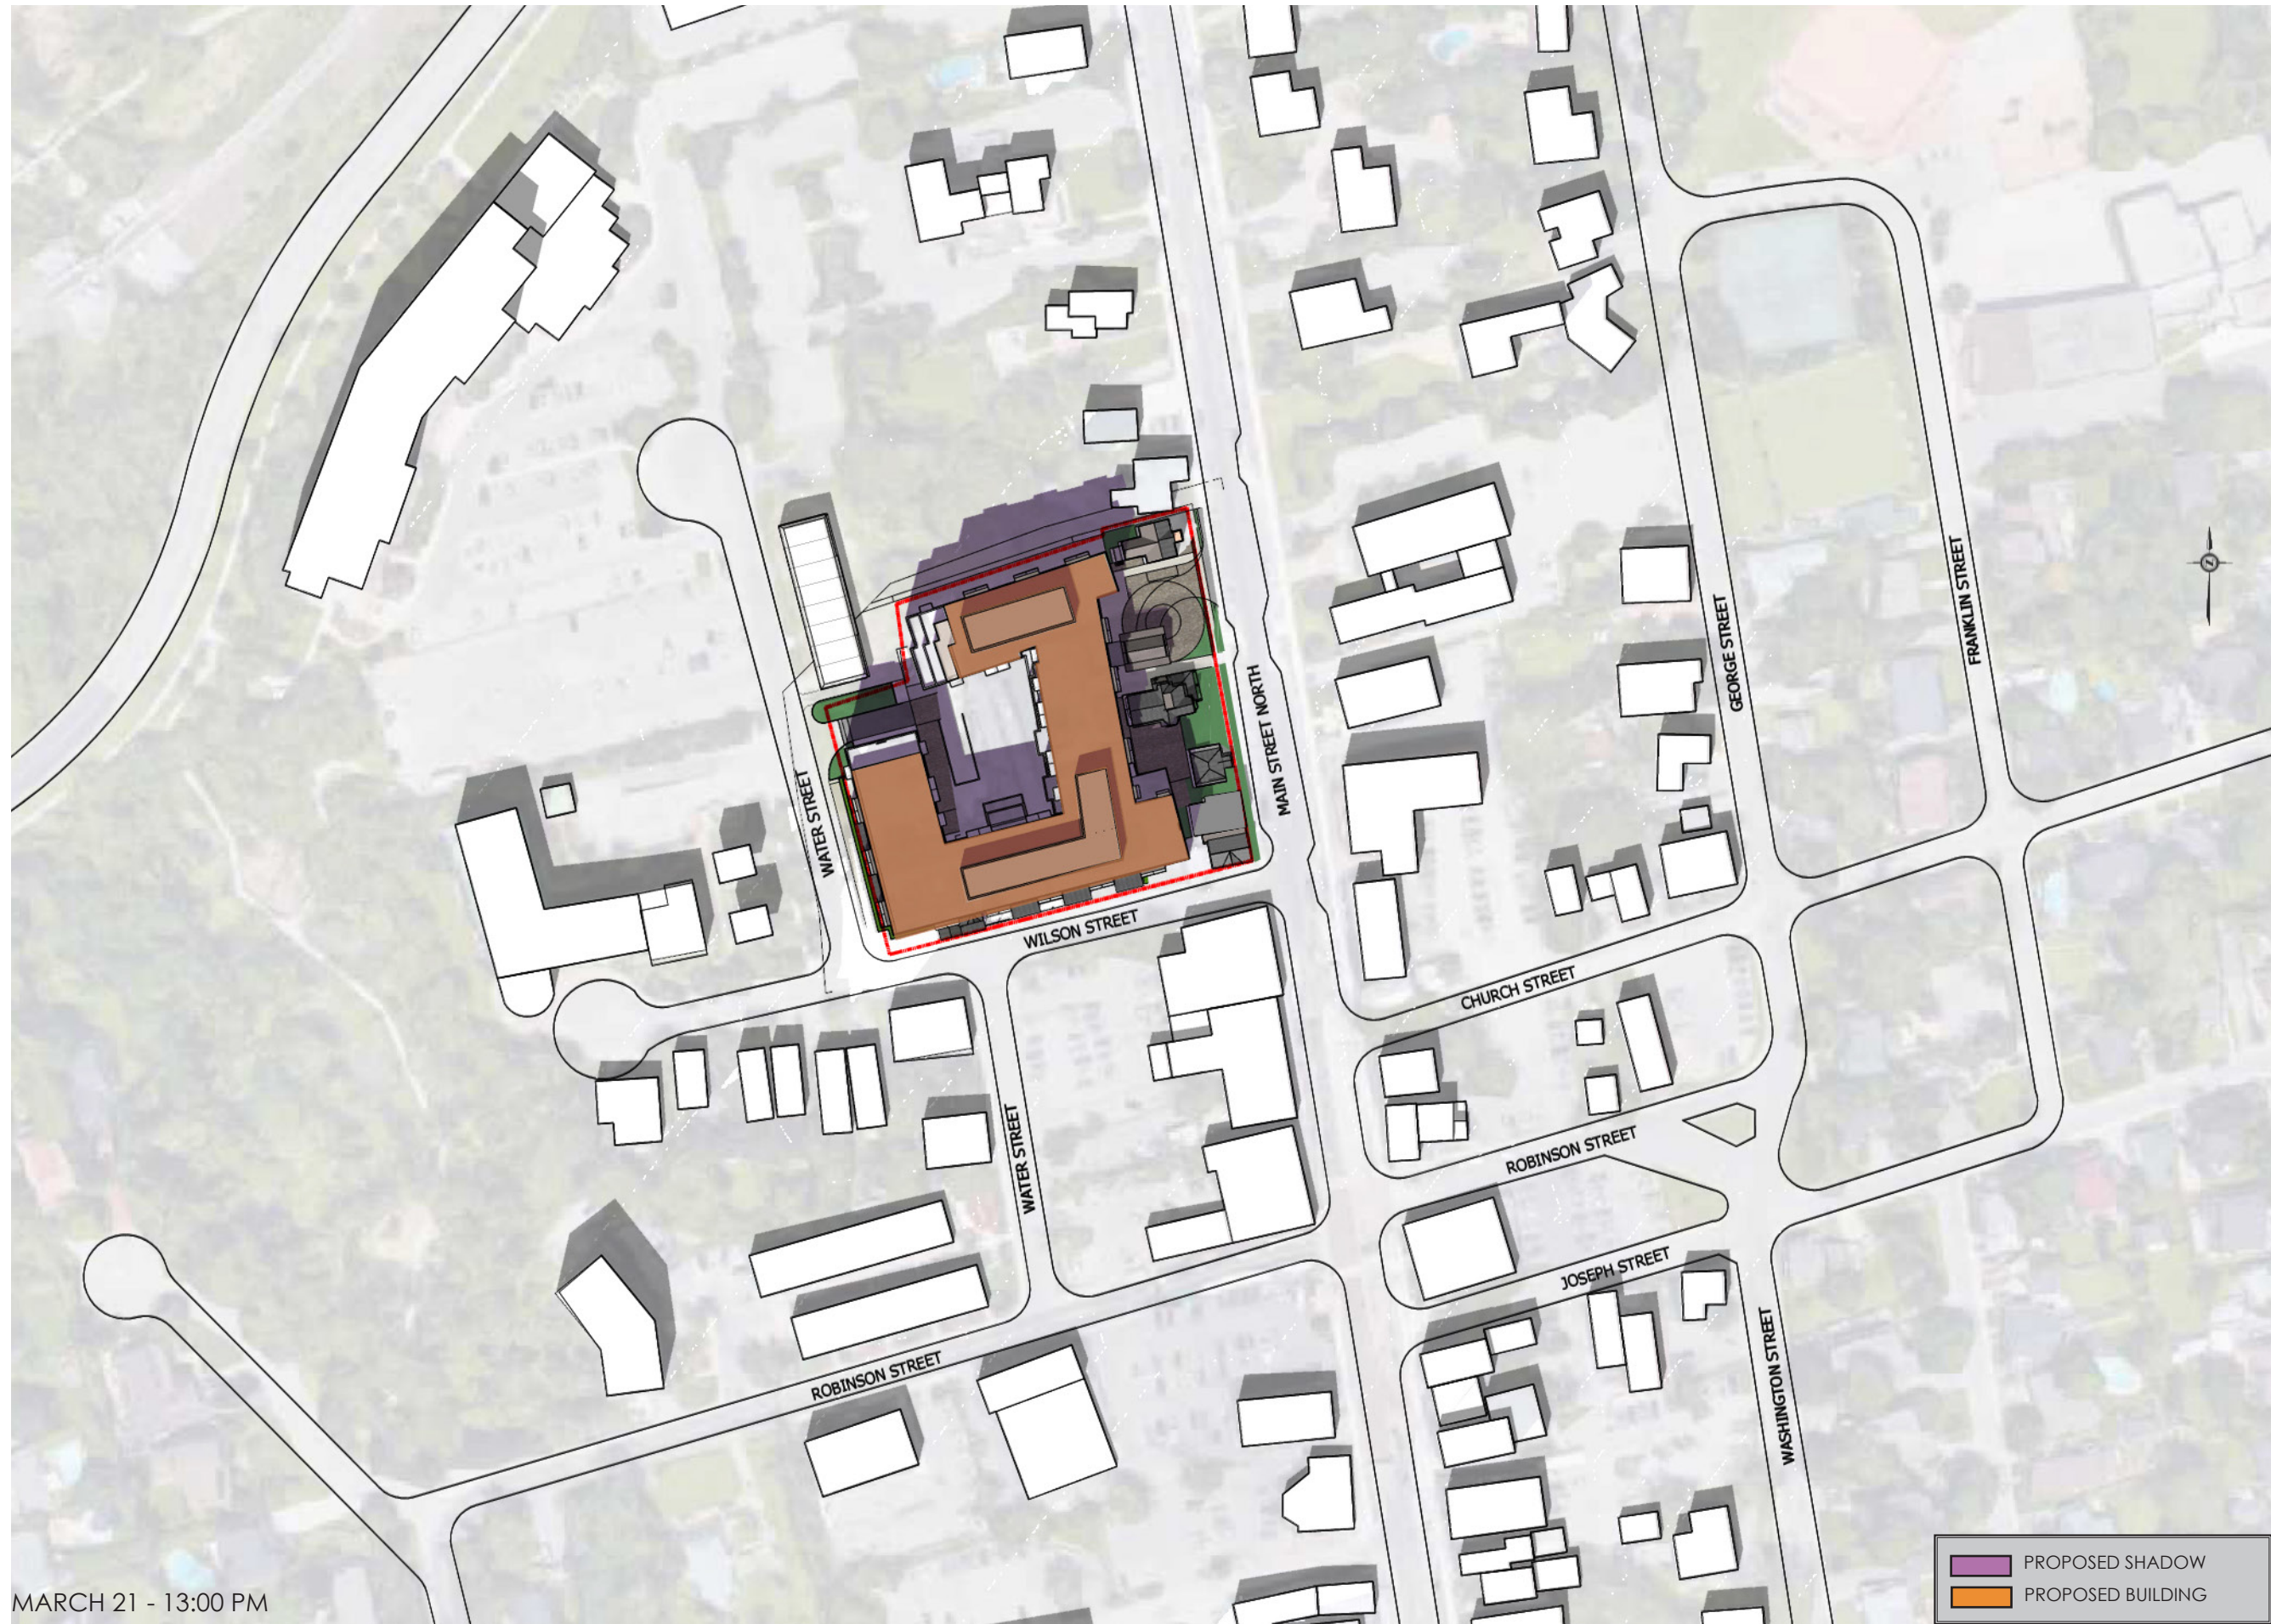PROJECT NO	DWG NO
125205	



MARCH 21 - 13:00 PM

	PROPOSED SHADOW
	PROPOSED BUILDING

ISSUE		
No	DATE	DESCRIPTION
01	2020-12-18	ISSUED FOR REZONING SUBMISSION



City of Markham, Development Services

Owner:
 Markham Main St. RR Inc
 3200 Highway 7, Vaughan, Ontario, L4K 5Z5



IBI
COPYRIGHT:
 Any reproduction or distribution for any purpose other than authorized by IBI Group is prohibited. IBI Group does not warrant, represent or assume any liability for the accuracy or completeness of the information shown on this drawing. IBI Group shall be held responsible for any errors and omissions shown on this drawing.

IBI GROUP ARCHITECTS (CANADA) INC.
 7th Floor-55 St. Clair Avenue West
 Toronto ON M4V 2Y7 Canada
 tel 416 596 1930 fax 416 596 0644
 ibigroup.com

DRAWN BY	DATE	SCALE	CHECKED BY
		1:500	

PROJECT TITLE
REVERA MARKHAM RETIREMENT RESIDENCE
 134, 136, 140, 144 and 152 Main Street North and 12 Wilson Street



SHEET TITLE
Shadow Study
 March 21



PROJECT NO	DWG NO
125205	



MARCH 21 - 15:00 PM

	PROPOSED SHADOW
	PROPOSED BUILDING

ISSUE		
No	DATE	DESCRIPTION
01	2020-12-18	ISSUED FOR REZONING SUBMISSION



City of Markham, Development Services

Owner:
 Markham Main St. RR Inc
 3200 Highway 7, Vaughan, Ontario, L4K 5Z5




IBI
COPYRIGHT:
 Any reproduction or distribution for any purpose other than authorized by IBI Group is prohibited. IBI Group does not warrant the accuracy or completeness of the information contained herein and shall not be responsible for any damages or liabilities arising from the use of the information shown on this drawing. Shop drawings shall be submitted to IBI Group for general coordination before proceeding with fabrication.
 IBI GROUP ARCHITECTS (CANADA) INC.
 is a member of IBI Group of companies

IBI GROUP ARCHITECTS (CANADA) INC.
 7th Floor-55 St. Clair Avenue West
 Toronto ON M4V 2Y7 Canada
 tel 416 596 1930 fax 416 596 0644
 ibigroup.com

DRAWN BY	DATE	SCALE	CHECKED BY
		1:500	

PROJECT TITLE
REVERA MARKHAM RETIREMENT RESIDENCE
 134, 136, 140, 144 and 152 Main Street North and 12 Wilson Street

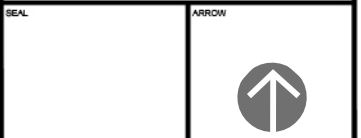

SHEET TITLE
Shadow Study
 March 21



PROJECT NO	DWG NO
125205	



MARCH 21 - 17:00 PM

	PROPOSED SHADOW
	PROPOSED BUILDING

ISSUE		
No	DATE	DESCRIPTION
01	2020-12-18	ISSUED FOR REZONING SUBMISSION



City of Markham, Development Services

Owner:
 Markham Main St. RR Inc
 3200 Highway 7, Vaughan, Ontario, L4K 5Z5




IBI
COPYRIGHT:
 Any reproduction or distribution for any purpose other than authorized by IBI Group is prohibited. IBI Group does not warrant the accuracy or completeness of the information contained herein and shall not be held responsible for any omissions or errors. IBI Group is not a professional engineer or architect. IBI Group is a member of IBI Group of companies.

IBI GROUP ARCHITECTS (CANADA) INC.
 7th Floor-55 St. Clair Avenue West
 Toronto ON M4V 2Y7 Canada
 tel 416 596 1930 fax 416 596 0644
 ibigroup.com

DRAWN BY	DATE	SCALE	CHECKED BY
		1:500	

PROJECT TITLE
REVERA MARKHAM RETIREMENT RESIDENCE
 134, 136, 140, 144 and 152 Main Street North and 12 Wilson Street



SHEET TITLE
Shadow Study
 March 21

SEAL	ARROW
	

PROJECT NO	DWG NO
125205	



JUNE 21 - 09:00 AM

	PROPOSED SHADOW
	PROPOSED BUILDING

ISSUE		
No	DATE	DESCRIPTION
01	2020-12-18	ISSUED FOR REZONING SUBMISSION



City of Markham, Development Services

Owner:
 Markham Main St. RR Inc
 3200 Highway 7, Vaughan, Ontario, L4K 5Z5



IBI
COPYRIGHT:
 Any reproduction or distribution for any purpose other than authorized by IBI Group is prohibited. IBI Group does not warrant, represent or assume any liability for the accuracy or completeness of the information shown on this drawing. IBI Group shall be held responsible for any errors and omissions shown on this drawing. Stop drawings shall be authorized by IBI Group for general construction before proceeding with construction.
 IBI GROUP ARCHITECTS (CANADA) INC.
 is a member of IBI Group of companies

IBI GROUP ARCHITECTS (CANADA) INC.
 7th Floor-55 St. Clair Avenue West
 Toronto ON M4V 2Y7 Canada
 tel 416 596 1930 fax 416 596 0644
 ibigroup.com

DRAWN BY	DATE	SCALE	CHECKED BY
		1/300	

PROJECT TITLE
REVERA MARKHAM RETIREMENT RESIDENCE
 134, 136, 140, 144 and 152 Main Street North and 12 Wilson Street



SHEET TITLE
Shadow Study
 June 21



PROJECT NO	DWG NO
125205	



JUNE 21 - 11:00 AM

	PROPOSED SHADOW
	PROPOSED BUILDING

ISSUE		
No	DATE	DESCRIPTION
01	2020-12-18	ISSUED FOR REZONING SUBMISSION



City of Markham, Development Services

Owner:
 Markham Main St. RR Inc
 3200 Highway 7, Vaughan, Ontario, L4K 5Z5




IBI
COPYRIGHT: Any reproduction or distribution for any purpose other than authorized by IBI Group is prohibited. IBI Group does not warrant, represent or assume any liability for any errors or omissions in this drawing. IBI Group will be held responsible for any damages from the drawings and materials shown on the drawing. Stop drawings shall be returned to IBI Group for general use unless otherwise provided with instructions.
 IBI GROUP ARCHITECTS (CANADA) INC.
 is a member of IBI Group of companies

IBI GROUP ARCHITECTS (CANADA) INC.
 7th Floor-55 St. Clair Avenue West
 Toronto ON M4V 2Y7 Canada
 tel 416 596 1930 fax 416 596 0644
 ibigroup.com

DRAWN BY	DATE	SCALE	CHECKED BY
		1:500	

PROJECT TITLE
REVERA MARKHAM RETIREMENT RESIDENCE
 134, 136, 140, 144 and 152 Main Street North and 12 Wilson Street



SHEET TITLE
Shadow Study
 June 21

SEAL	ARROW
	

PROJECT NO	DWG NO
125205	



JUNE 21 - 13:00 PM

	PROPOSED SHADOW
	PROPOSED BUILDING

ISSUE		
No	DATE	DESCRIPTION
01	2020-12-18	ISSUED FOR REZONING SUBMISSION



City of Markham, Development Services

Owner:
 Markham Main St. RR Inc
 3200 Highway 7, Vaughan, Ontario, L4K 5Z5



IBI
COPYRIGHT:
 Any reproduction or distribution for any purpose other than authorized by IBI Group is prohibited. IBI Group disclaims all liability for any errors or omissions. IBI Group and its affiliates shall not be responsible for any damages or conditions of any kind that may result from the use of the information provided in this drawing. IBI Group shall be held liable for any damages or conditions of any kind that may result from the use of the information provided in this drawing. IBI Group shall be held liable for any damages or conditions of any kind that may result from the use of the information provided in this drawing.

IBI GROUP ARCHITECTS (CANADA) INC.
 7th Floor-55 St. Clair Avenue West
 Toronto ON M4V 2Y7 Canada
 tel 416 596 1930 fax 416 596 0644
 ibigroup.com

DRAWN BY	DATE	SCALE	CHECKED BY
		1:500	

PROJECT TITLE
REVERA MARKHAM RETIREMENT RESIDENCE
 134, 136, 140, 144 and 152 Main Street North and 12 Wilson Street

SHEET TITLE
Shadow Study
 June 21



PROJECT NO	DWG NO
125205	



JUNE 21 - 15:00 PM

	PROPOSED SHADOW
	PROPOSED BUILDING

ISSUE		
No	DATE	DESCRIPTION
01	2020-12-18	ISSUED FOR REZONING SUBMISSION



City of Markham, Development Services

Owner:
 Markham Main St. RR Inc
 3200 Highway 7, Vaughan, Ontario, L4K 5Z5



IBI
COPYRIGHT:
 Any reproduction or distribution for any purpose other than authorized by IBI Group is prohibited. IBI Group does not warrant the accuracy or completeness of the information contained herein and shall not be held responsible for any omissions and conditions not shown on the drawing. Stop drawings shall be submitted to IBI Group for general coordination before proceeding with fabrication.
 IBI GROUP ARCHITECTS (CANADA) INC.
 is a member of IBI Group of companies

IBI GROUP ARCHITECTS (CANADA) INC.
 7th Floor-55 St. Clair Avenue West
 Toronto ON M4V 2Y7 Canada
 tel 416 596 1930 fax 416 596 0644
 ibigroup.com


DRAWN BY	DATE	SCALE	CHECKED BY
		1:500	

PROJECT TITLE
REVERA MARKHAM RETIREMENT RESIDENCE
 134, 136, 140, 144 and 152 Main Street North and 12 Wilson Street



SHEET TITLE
Shadow Study
 June 21

SEAL	ARROW
	↑

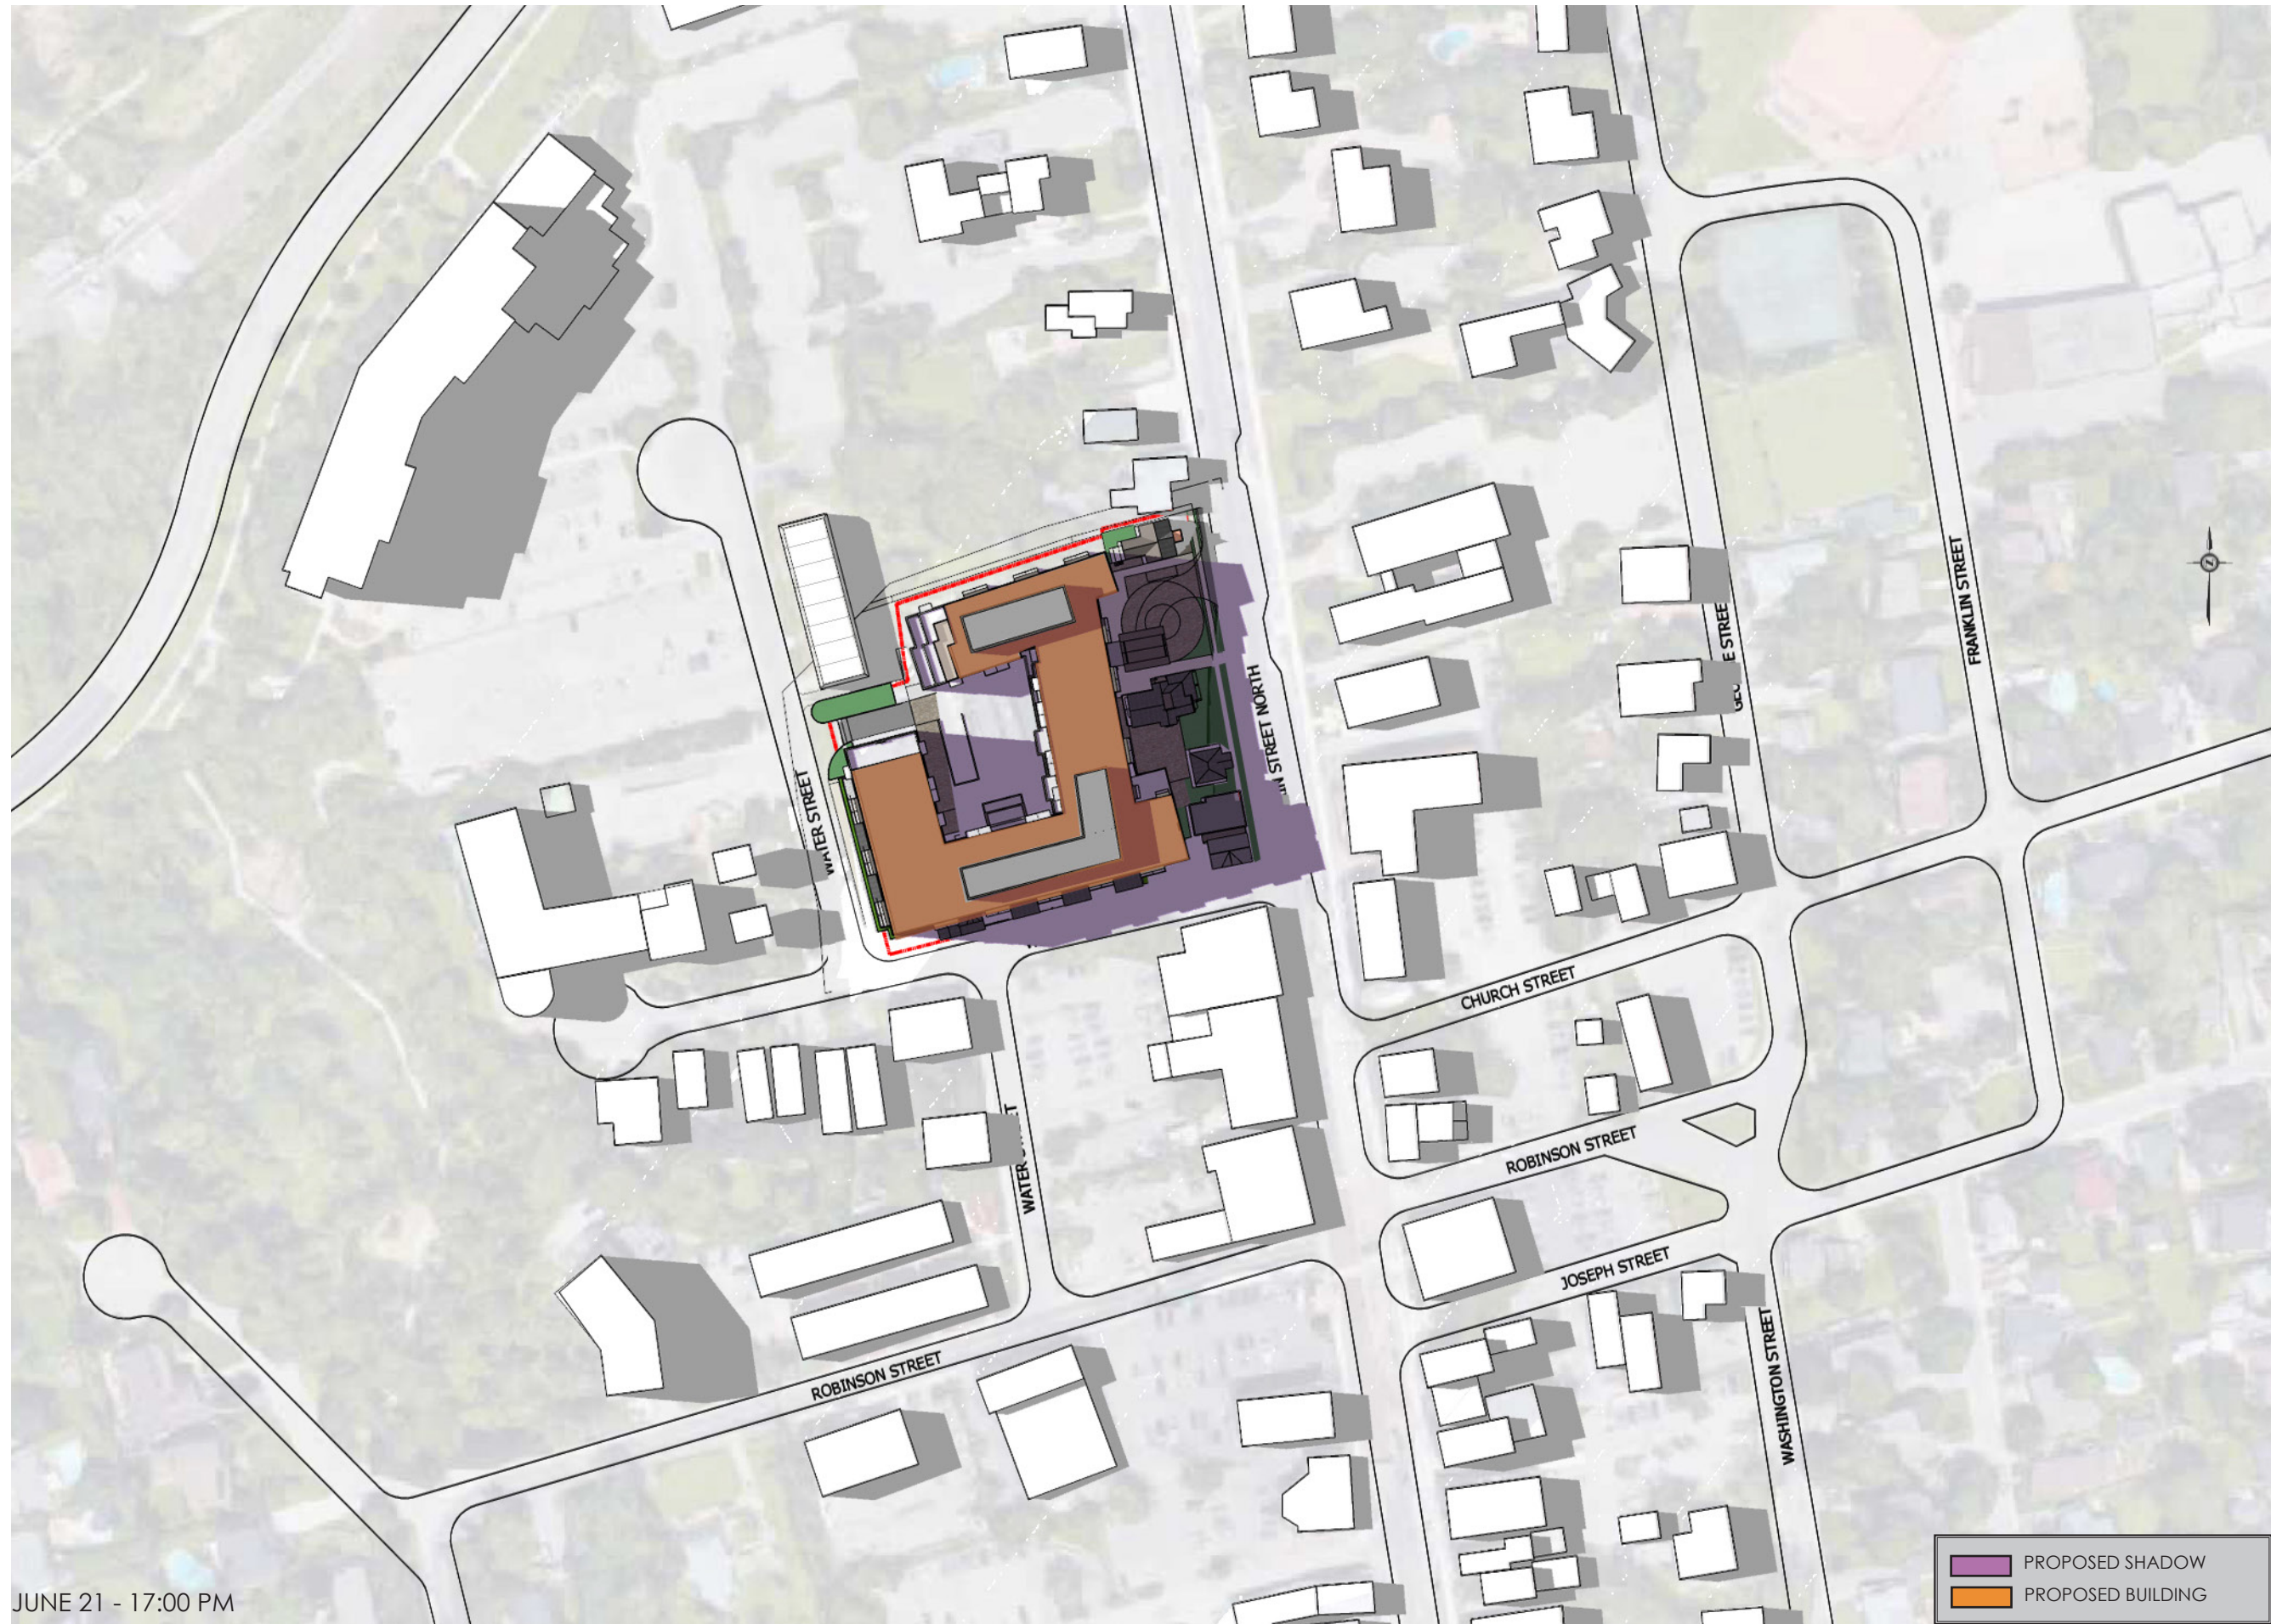PROJECT NO	DWG NO
125205	



JUNE 21 - 17:00 PM

	PROPOSED SHADOW
	PROPOSED BUILDING

ISSUE		
No	DATE	DESCRIPTION
01	2020-12-18	ISSUED FOR REZONING SUBMISSION



City of Markham, Development Services

Owner:
 Markham Main St. RR Inc
 3200 Highway 7, Vaughan, Ontario, L4K 5Z5




IBI
COPYRIGHT:
 Any reproduction or distribution for any purpose other than authorized by IBI Group is prohibited. IBI Group does not warrant, represent or assume any liability for the accuracy or completeness of the information shown on this drawing. IBI Group shall not be held responsible for any errors or omissions shown on this drawing. IBI Group shall be held responsible for any errors or omissions shown on this drawing.

IBI GROUP ARCHITECTS (CANADA) INC.
 7th Floor-55 St. Clair Avenue West
 Toronto ON M4V 2Y7 Canada
 tel 416 596 1930 fax 416 596 0644
 ibigroup.com

DRAWN BY	DATE	SCALE	CHECKED BY
		1:500	

PROJECT TITLE
REVERA MARKHAM RETIREMENT RESIDENCE
 134, 136, 140, 144 and 152 Main Street North and 12 Wilson Street

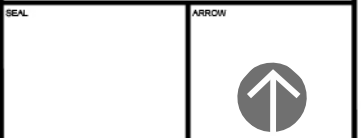

SHEET TITLE
Shadow Study
 June 21



PROJECT NO	DWG NO
125205	



JUNE 21 - 19:00 PM

	PROPOSED SHADOW
	PROPOSED BUILDING

ISSUE		
No	DATE	DESCRIPTION
01	2020-12-18	ISSUED FOR REZONING SUBMISSION



City of Markham, Development Services

Owner:
 Markham Main St. RR Inc
 3200 Highway 7, Vaughan, Ontario, L4K 5Z5




IBI
COPYRIGHT:
 Any reproduction or distribution for any purpose other than authorized by IBI Group is prohibited. IBI Group does not warrant, make any representation or assume any liability for the accuracy or completeness of the information shown on this drawing. IBI Group shall be held responsible for any errors or omissions shown on this drawing. Stop drawings shall be authorized by IBI Group for general circulation before proceeding with fabrication.
 IBI GROUP ARCHITECTS (CANADA) INC.
 is a member of IBI Group of companies

IBI GROUP ARCHITECTS (CANADA) INC.
 7th Floor-55 St. Clair Avenue West
 Toronto ON M4V 2Y7 Canada
 tel 416 596 1930 fax 416 596 0644
 ibigroup.com

DRAWN BY	DATE	SCALE	CHECKED BY
		1:500	

PROJECT TITLE
REVERA MARKHAM RETIREMENT RESIDENCE
 134, 136, 140, 144 and 152 Main Street North and 12 Wilson Street



SHEET TITLE
Shadow Study
 June 21

SEAL	ARROW
	

PROJECT NO	DWG NO
125205	



SEPTEMBER 21 - 09:00 AM

	PROPOSED SHADOW
	PROPOSED BUILDING

ISSUE		
No	DATE	DESCRIPTION
01	2020-12-18	ISSUED FOR REZONING SUBMISSION



City of Markham, Development Services

Owner:
 Markham Main St. RR Inc
 3200 Highway 7, Vaughan, Ontario, L4K 5Z5




IBI
COPYRIGHT:
 Any reproduction or distribution for any purpose other than authorized by IBI Group is prohibited. IBI Group disclaims all liability for any errors or omissions. IBI Group and its affiliates shall not be responsible for any damages or conditions of any kind that may result from the use of the information shown on this drawing. IBI Group disclaims all liability for any damages or conditions of any kind that may result from the use of the information shown on this drawing. IBI Group disclaims all liability for any damages or conditions of any kind that may result from the use of the information shown on this drawing.

IBI GROUP ARCHITECTS (CANADA) INC.
 7th Floor-55 St. Clair Avenue West
 Toronto ON M4V 2Y7 Canada
 tel 416 596 1930 fax 416 596 0644
 ibigroup.com


DRAWN BY	DATE	SCALE	CHECKED BY
		1:500	

PROJECT TITLE
REVERA MARKHAM RETIREMENT RESIDENCE
 134, 136, 140, 144 and 152 Main Street North and 12 Wilson Street

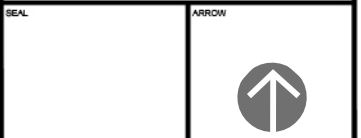

SHEET TITLE
Shadow Study
 September 21

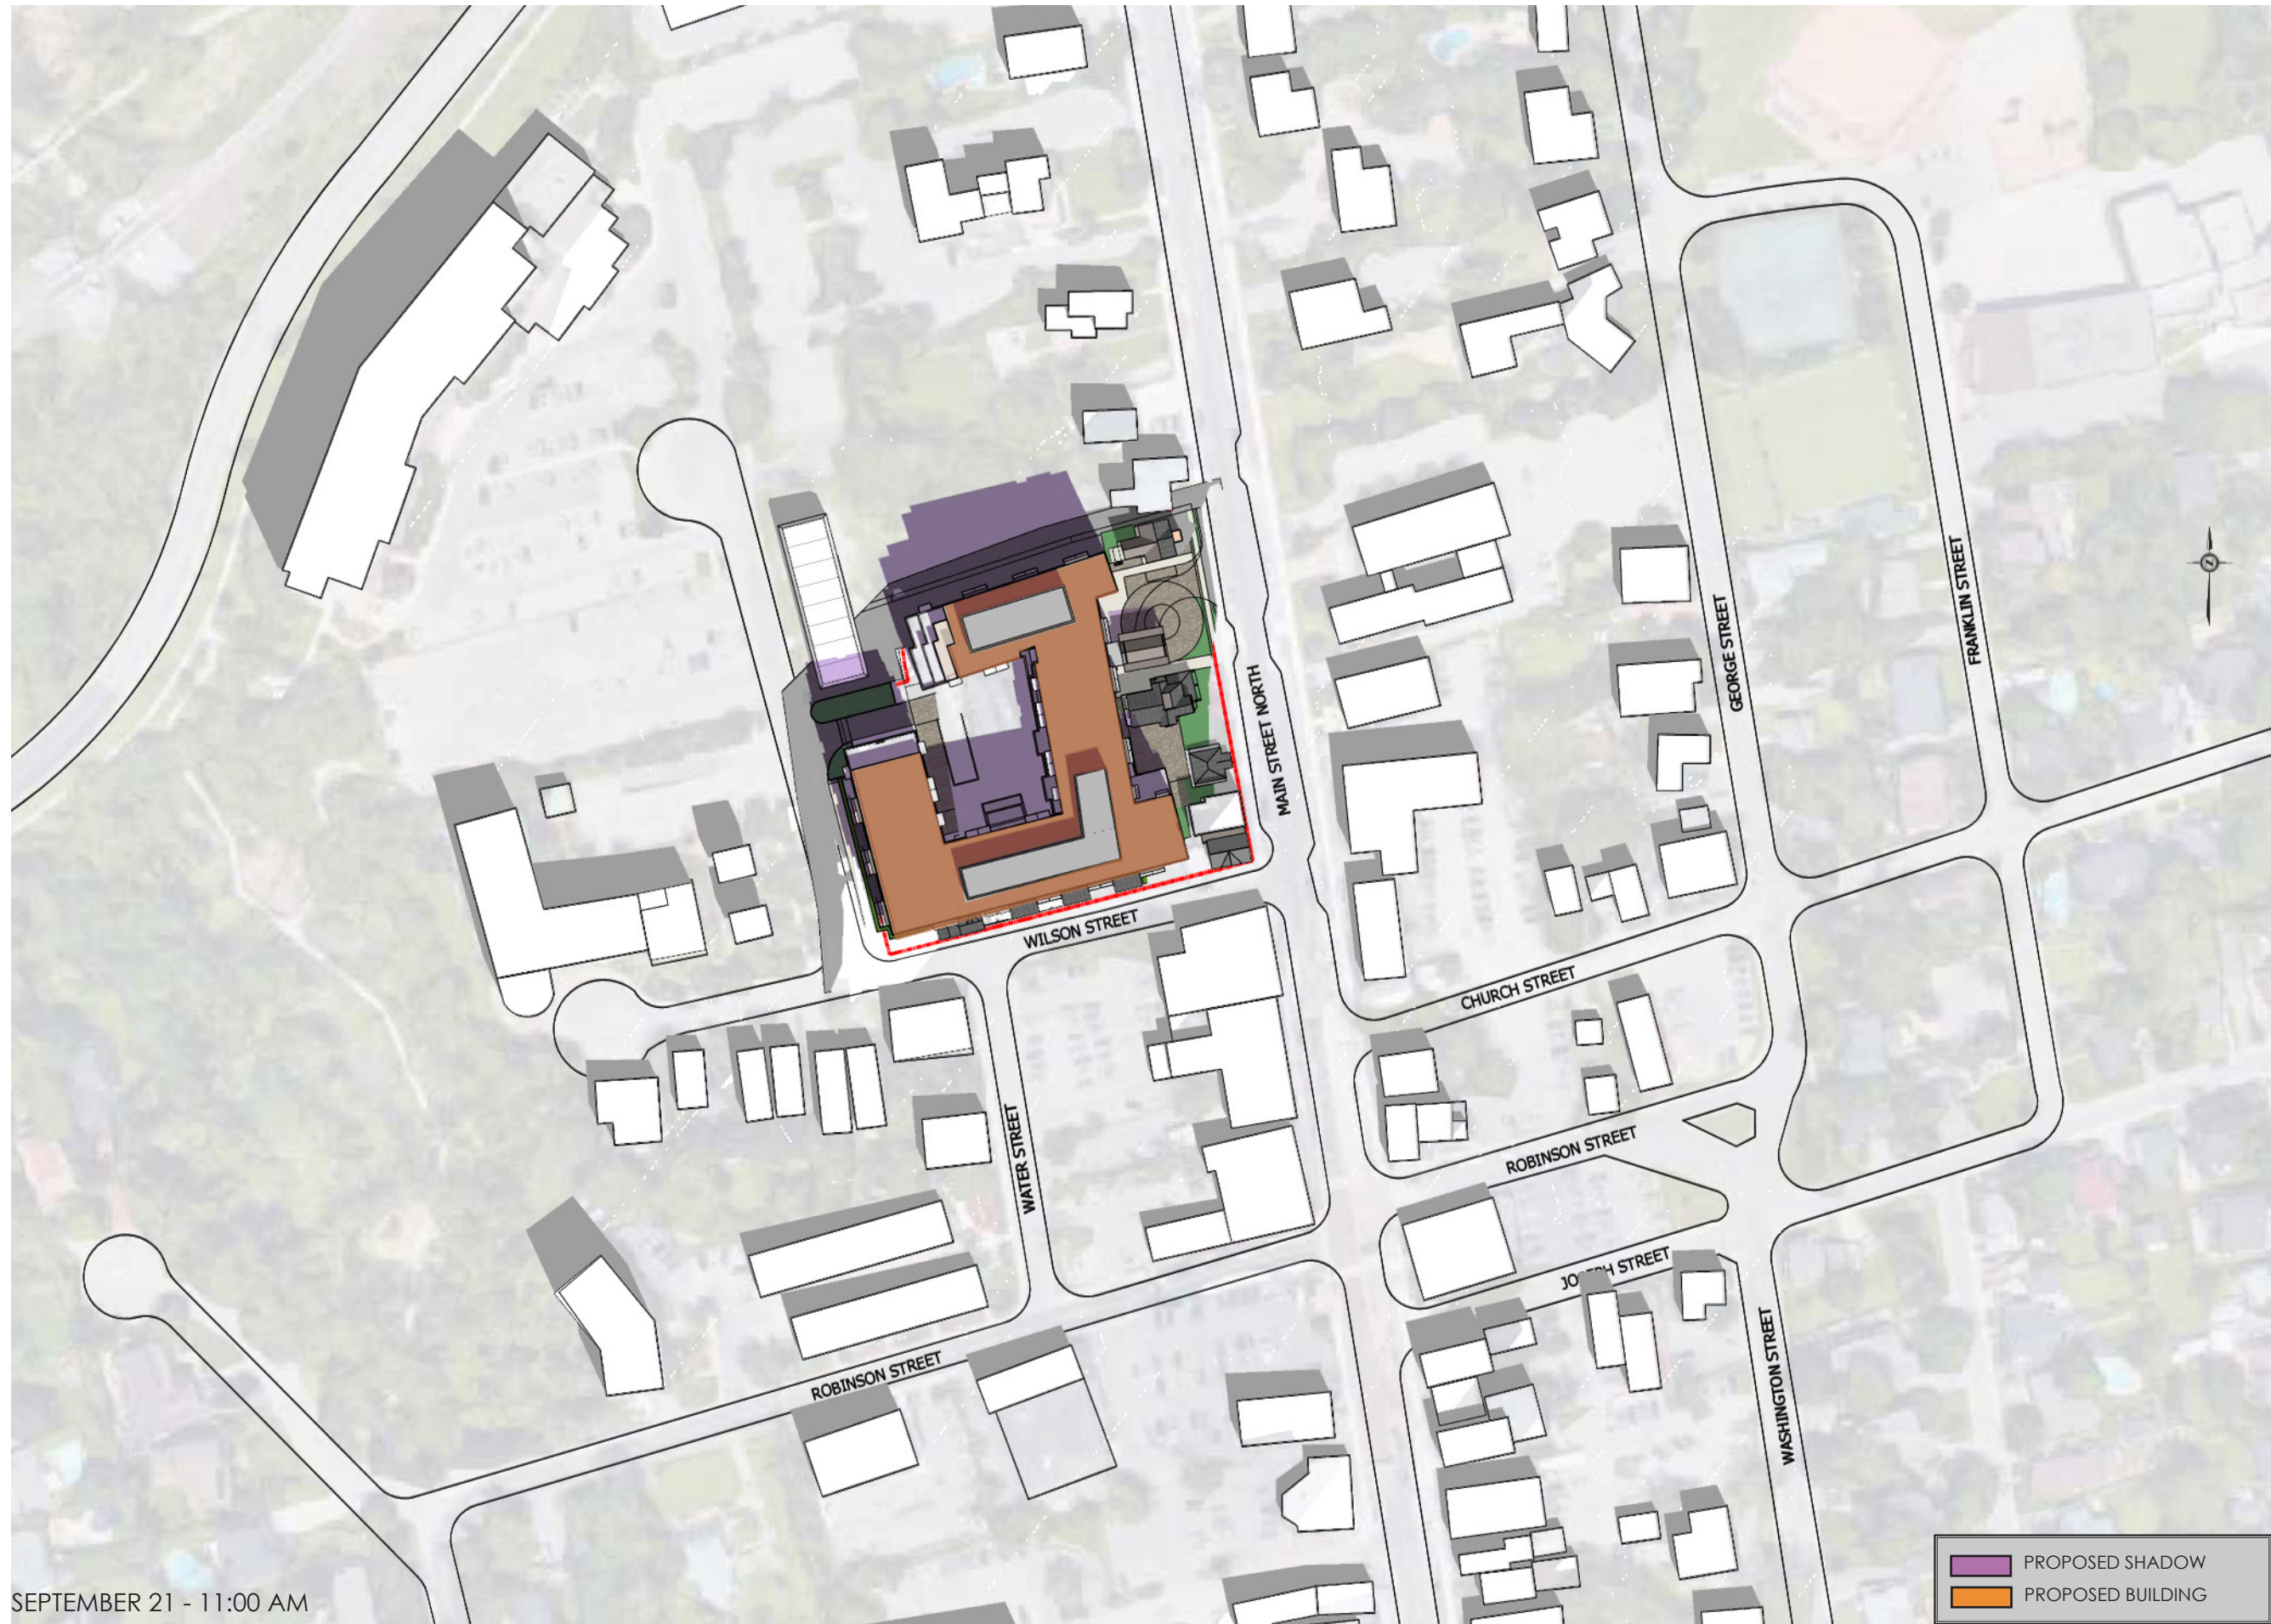

PROJECT NO	DWG NO
125205	



SEPTEMBER 21 - 11:00 AM

	PROPOSED SHADOW
	PROPOSED BUILDING

ISSUE		
No	DATE	DESCRIPTION
01	2020-12-18	ISSUED FOR REZONING SUBMISSION



City of Markham, Development Services

Owner:
 Markham Main St. RR Inc
 3200 Highway 7, Vaughan, Ontario, L4K 5Z5




IBI
COPYRIGHT:
 Any reproduction or distribution for any purpose other than authorized by IBI Group is prohibited. IBI Group does not warrant, represent or assume any liability for the accuracy or completeness of the information shown on this drawing. IBI Group shall be held responsible for any errors or omissions shown on this drawing. Stop drawings shall be returned to IBI Group for general circulation before proceeding with fabrication.
 IBI GROUP ARCHITECTS (CANADA) INC.
 is a member of IBI Group of companies

IBI GROUP ARCHITECTS (CANADA) INC.
 7th Floor-55 St. Clair Avenue West
 Toronto ON M4V 2Y7 Canada
 tel 416 596 1930 fax 416 596 0644
 ibigroup.com


DRAWN BY	DATE	SCALE	CHECKED BY
		1:500	

PROJECT TITLE
REVERA MARKHAM RETIREMENT RESIDENCE
 134, 136, 140, 144 and 152 Main Street North and 12 Wilson Street

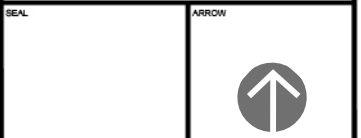

SHEET TITLE
Shadow Study
 September 21

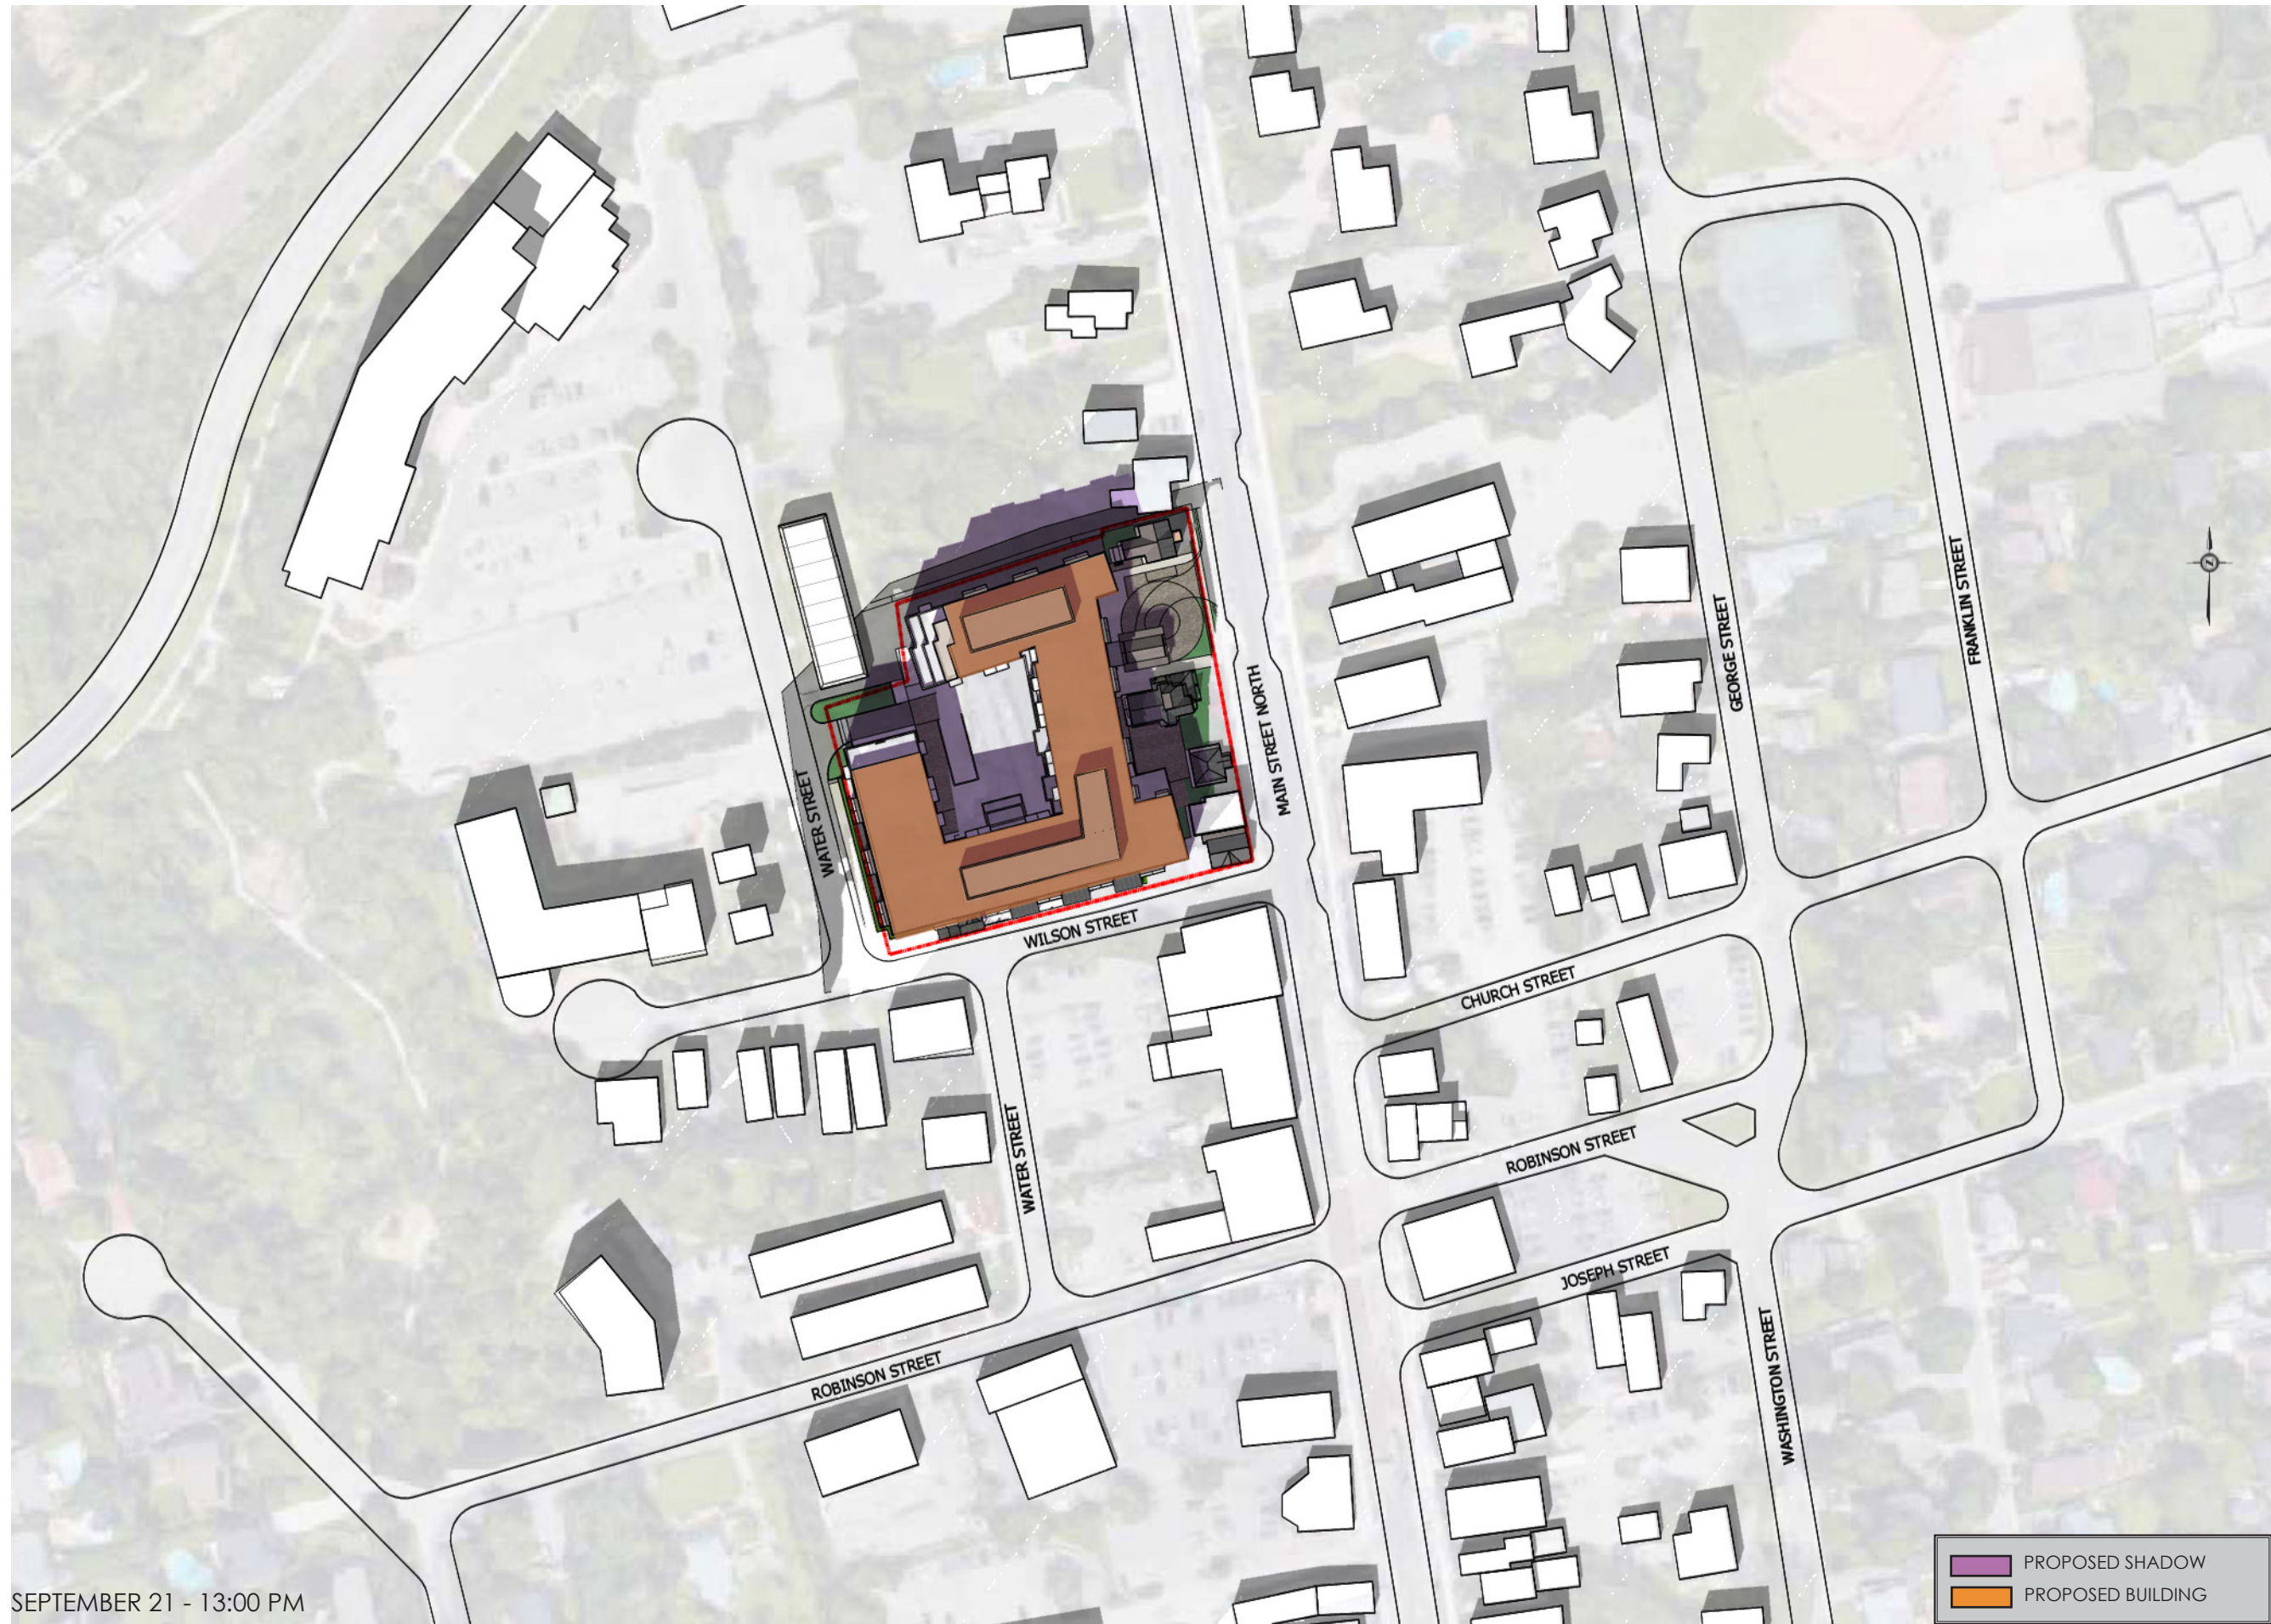

PROJECT NO	DWG NO
125205	



SEPTEMBER 21 - 13:00 PM

	PROPOSED SHADOW
	PROPOSED BUILDING

ISSUE		
No	DATE	DESCRIPTION
01	2020-12-18	ISSUED FOR REZONING SUBMISSION



City of Markham, Development Services

Owner:
 Markham Main St. RR Inc
 3200 Highway 7, Vaughan, Ontario, L4K 5Z5



IBI
COPYRIGHT:
 Any reproduction or distribution for any purpose other than authorized by IBI Group is prohibited. IBI Group does not warrant, represent or assume any liability for the accuracy or completeness of the information shown on this drawing. IBI Group shall be held responsible for any errors and omissions shown on this drawing.

IBI GROUP ARCHITECTS (CANADA) INC.
 7th Floor-55 St. Clair Avenue West
 Toronto ON M4V 2Y7 Canada
 tel 416 596 1930 fax 416 596 0644
 ibigroup.com

DRAWN BY	DATE	SCALE	CHECKED BY
		1:500	

PROJECT TITLE
REVERA MARKHAM RETIREMENT RESIDENCE
 134, 136, 140, 144 and 152 Main Street North and 12 Wilson Street

SHEET TITLE
Shadow Study
 September 21



PROJECT NO	DWG NO
125205	



SEPTEMBER 21 - 15:00 PM

	PROPOSED SHADOW
	PROPOSED BUILDING

ISSUE		
No	DATE	DESCRIPTION
01	2020-12-18	ISSUED FOR REZONING SUBMISSION



City of Markham, Development Services

Owner:
 Markham Main St. RR Inc
 3200 Highway 7, Vaughan, Ontario, L4K 5Z5



IBI
COPYRIGHT:
 Any reproduction or distribution for any purpose other than authorized by IBI Group is prohibited. IBI Group does not warrant, represent or assume any liability for the accuracy or completeness of the information shown on this drawing. IBI Group shall be held responsible for any errors and omissions shown on this drawing. Stop drawings shall be authorized by IBI Group for general construction before proceeding with construction.
 IBI GROUP ARCHITECTS (CANADA) INC.
 is a member of IBI Group of companies

IBI GROUP ARCHITECTS (CANADA) INC.
 7th Floor-55 St. Clair Avenue West
 Toronto ON M4V 2Y7 Canada
 tel 416 596 1930 fax 416 596 0644
 ibigroup.com

DRAWN BY	DATE	SCALE	CHECKED BY
		1:500	

PROJECT TITLE
REVERA MARKHAM RETIREMENT RESIDENCE
 134, 136, 140, 144 and 152 Main Street North and 12 Wilson Street



SHEET TITLE
Shadow Study
 September 21

SEAL	ARROW

PROJECT NO	DWG NO
125205	



SEPTEMBER 21 - 17:00 PM

	PROPOSED SHADOW
	PROPOSED BUILDING

ISSUE		
No	DATE	DESCRIPTION
01	2020-12-18	ISSUED FOR REZONING SUBMISSION



City of Markham, Development Services

Owner:
 Markham Main St. RR Inc
 3200 Highway 7, Vaughan, Ontario, L4K 5Z5




IBI
COPYRIGHT:
 Any reproduction or distribution for any purpose other than authorized by IBI Group is prohibited. IBI Group does not warrant, represent or assume any liability for the accuracy or completeness of the information shown on this drawing. IBI Group shall be held responsible for any errors or omissions shown on this drawing. Stop drawings shall be returned to IBI Group for general circulation and approved with alterations.

IBI GROUP ARCHITECTS (CANADA) INC.
 7th Floor-55 St. Clair Avenue West
 Toronto ON M4V 2Y7 Canada
 tel 416 596 1930 fax 416 596 0644
 ibigroup.com

DRAWN BY	DATE	SCALE	CHECKED BY
		1:500	

PROJECT TITLE
REVERA MARKHAM RETIREMENT RESIDENCE
 134, 136, 140, 144 and 152 Main Street North and 12 Wilson Street



SHEET TITLE
Shadow Study
 September 21

SEAL	ARROW
	

PROJECT NO	DWG NO
125205	



DECEMBER 21 - 09:00 AM

	PROPOSED SHADOW
	PROPOSED BUILDING

ISSUE		
No	DATE	DESCRIPTION
01	2020-12-18	ISSUED FOR REZONING SUBMISSION



City of Markham, Development Services

Owner:
 Markham Main St. RR Inc
 3200 Highway 7, Vaughan, Ontario, L4K 5Z5




IBI
COPYRIGHT:
 Any reproduction or distribution for any purpose other than authorized by IBI Group is prohibited. IBI Group disclaims all liability for any errors or omissions. IBI Group and its affiliates shall not be responsible for any damages or conditions of the project and IBI Group will be held liable for any damages from the drawings and materials shown on the drawing. Shop drawings shall be submitted to IBI Group for general coordination before proceeding with fabrication.
 IBI GROUP ARCHITECTS (CANADA) INC.
 is a member of IBI Group of companies

IBI GROUP ARCHITECTS (CANADA) INC.
 7th Floor-55 St. Clair Avenue West
 Toronto ON M4V 2Y7 Canada
 tel 416 596 1930 fax 416 596 0644
 ibigroup.com

DRAWN BY	DATE	SCALE	CHECKED BY
		1:500	

PROJECT TITLE
REVERA MARKHAM RETIREMENT RESIDENCE
 134, 136, 140, 144 and 152 Main Street North and 12 Wilson Street

SHEET TITLE
Shadow Study
 December 21

SEAL	ARROW
	

PROJECT NO	DWG NO
125205	



DECEMBER 21 - 11:00 AM

	PROPOSED SHADOW
	PROPOSED BUILDING

ISSUE		
No	DATE	DESCRIPTION
01	2020-12-18	ISSUED FOR REZONING SUBMISSION



City of Markham, Development Services

Owner:
 Markham Main St. RR Inc
 3200 Highway 7, Vaughan, Ontario, L4K 5Z5




IBI
COPYRIGHT:
 Any reproduction or distribution for any purpose other than authorized by IBI Group is prohibited. IBI Group does not warrant, make any representation or assume any liability for the accuracy or completeness of the information shown on this drawing. IBI Group shall be held responsible for any errors or omissions shown on this drawing. Stop drawings shall be returned to IBI Group for general use unless otherwise provided with instructions.
 IBI GROUP ARCHITECTS (CANADA) INC.
 is a member of IBI Group of companies

IBI GROUP ARCHITECTS (CANADA) INC.
 7th Floor-55 St. Clair Avenue West
 Toronto ON M4V 2Y7 Canada
 tel 416 596 1930 fax 416 596 0644
 ibigroup.com


DRAWN BY	DATE	SCALE	CHECKED BY
		1:500	

PROJECT TITLE
REVERA MARKHAM RETIREMENT RESIDENCE
 134, 136, 140, 144 and 152 Main Street North and 12 Wilson Street

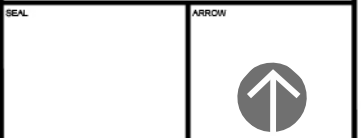

SHEET TITLE
Shadow Study
 December 21

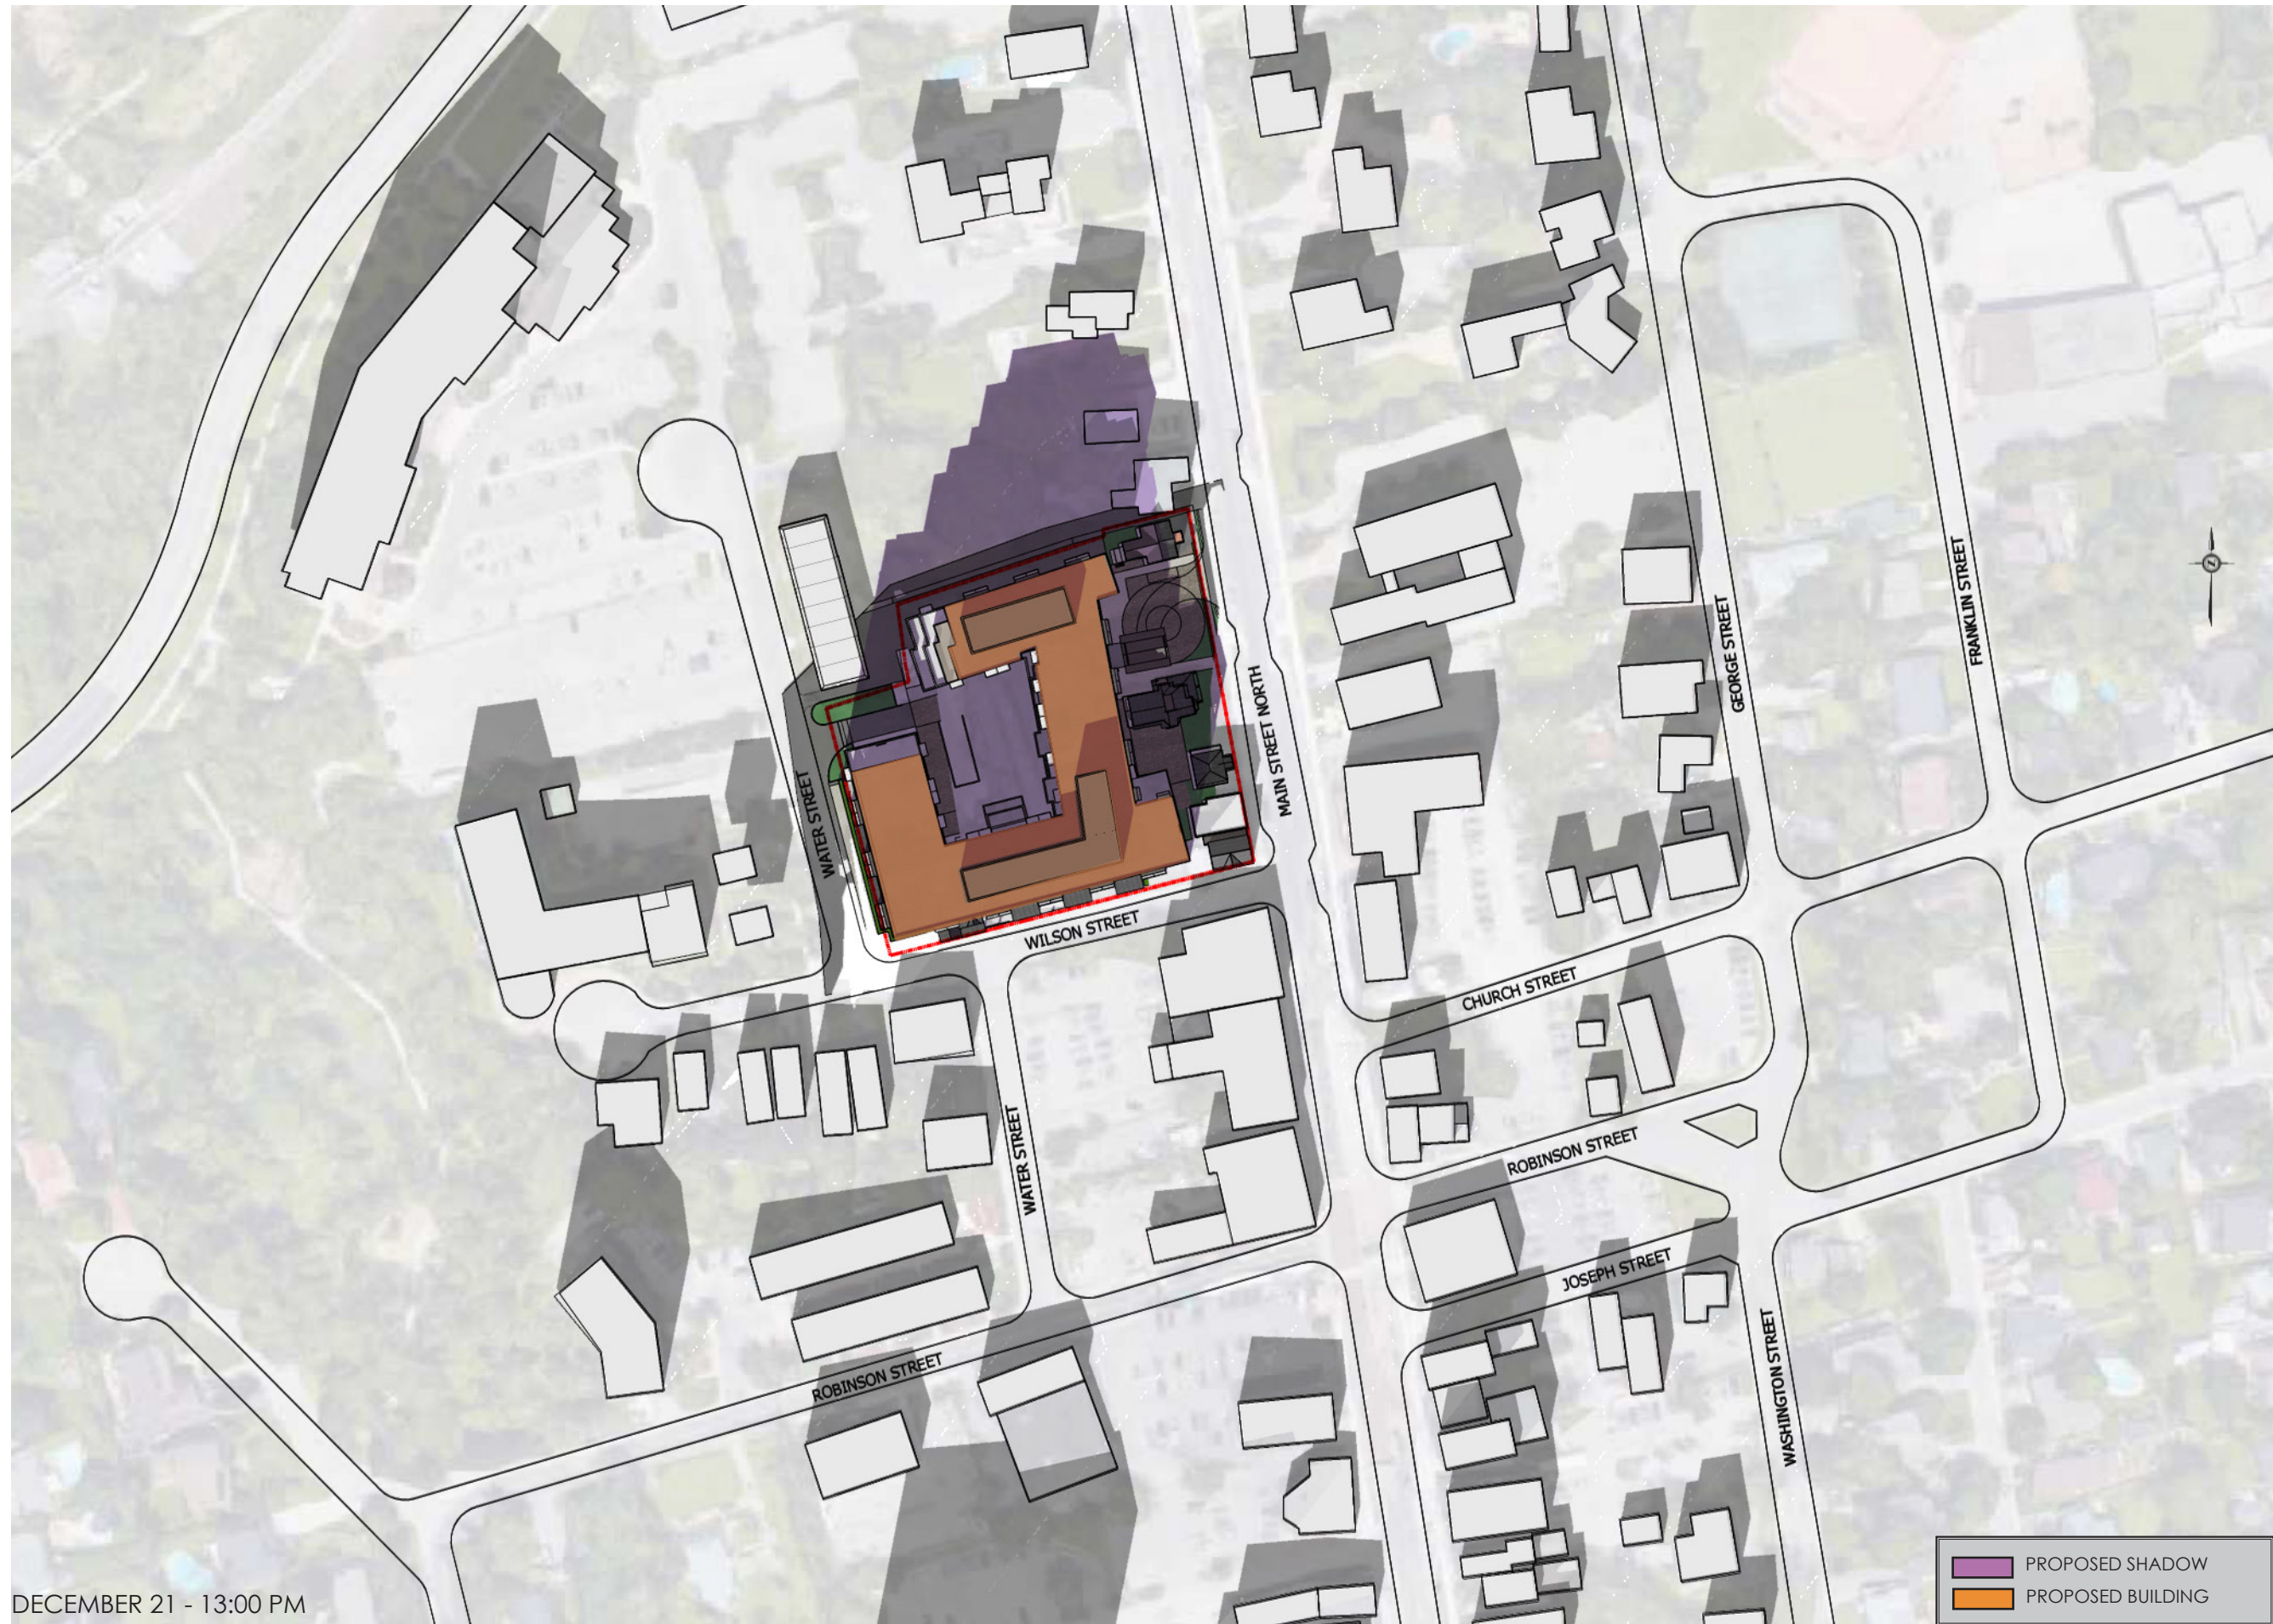

PROJECT NO	DWG NO
125205	



DECEMBER 21 - 13:00 PM

	PROPOSED SHADOW
	PROPOSED BUILDING

ISSUE		
No	DATE	DESCRIPTION
01	2020-12-18	ISSUED FOR REZONING SUBMISSION



City of Markham, Development Services

Owner:
 Markham Main St. RR Inc
 3200 Highway 7, Vaughan, Ontario, L4K 5Z5




IBI
COPYRIGHT:
 Any reproduction or distribution for any purpose other than authorized by IBI Group is prohibited. IBI Group does not warrant, represent or assume any liability for the accuracy or completeness of the information shown on this drawing. IBI Group shall be held responsible for any errors or omissions shown on this drawing. Stop drawings shall be returned to IBI Group for general use unless otherwise provided with instructions.
 IBI GROUP ARCHITECTS (CANADA) INC.
 is a member of IBI Group of companies

IBI GROUP ARCHITECTS (CANADA) INC.
 7th Floor-55 St. Clair Avenue West
 Toronto ON M4V 2Y7 Canada
 tel 416 596 1930 fax 416 596 0644
 ibigroup.com

DRAWN BY	DATE	SCALE	CHECKED BY
		1:500	

PROJECT TITLE
REVERA MARKHAM RETIREMENT RESIDENCE
 134, 136, 140, 144 and 152 Main Street North and 12 Wilson Street



SHEET TITLE
Shadow Study
 December 21

SEAL	ARROW
	

PROJECT NO	DWG NO
125205	



DECEMBER 21 - 15:00 PM

	PROPOSED SHADOW
	PROPOSED BUILDING

ISSUE		
No	DATE	DESCRIPTION
01	2020-12-18	ISSUED FOR REZONING SUBMISSION



City of Markham, Development Services

Owner:
 Markham Main St. RR Inc
 3200 Highway 7, Vaughan, Ontario, L4K 5Z5




IBI
COPYRIGHT:
 Any reproduction or distribution for any purpose other than authorized by IBI Group is prohibited. IBI Group does not warrant, represent or assume any liability for the accuracy or completeness of the information shown on this drawing. IBI Group shall be held responsible for any errors and omissions shown on this drawing. Stop drawings shall be authorized by IBI Group for general contractors before proceeding with construction.
 IBI GROUP ARCHITECTS (CANADA) INC.
 is a member of IBI Group of companies

IBI GROUP ARCHITECTS (CANADA) INC.
 7th Floor-55 St. Clair Avenue West
 Toronto ON M4V 2Y7 Canada
 tel 416 596 1930 fax 416 596 0644
 ibigroup.com

DRAWN BY	DATE	SCALE	CHECKED BY
		1:500	

PROJECT TITLE
REVERA MARKHAM RETIREMENT RESIDENCE
 134, 136, 140, 144 and 152 Main Street North and 12 Wilson Street

SHEET TITLE
Shadow Study
 December 21

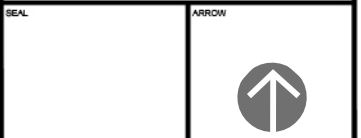

PROJECT NO	DWG NO
125205	